


THIS DRAWING IS TO BE READ IN CONJUNCTION WITH THE SCHEDULE OF WORKS

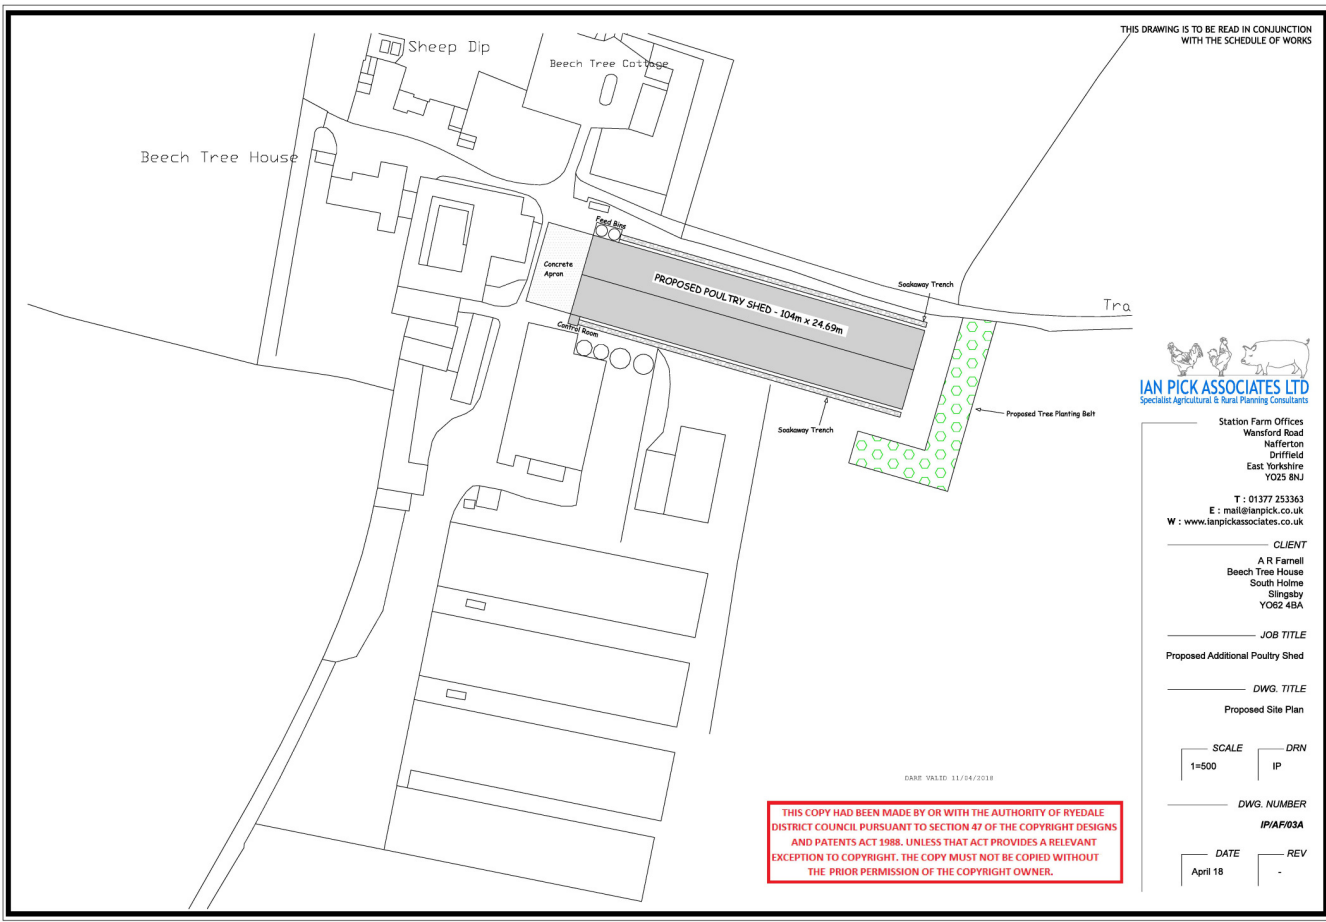

Station Farm Offices
 Wansford Road
 Nafferton
 Driffield
 East Yorkshire
 YO25 8NJ
 T : 01377 253363
 E : mail@ianpick.co.uk
 W : www.ianpickassociates.co.uk

CLIENT
 A R Farnell
 Beech Tree House
 South Holme
 Slingsby
 YO62 4BA

JOB TITLE
 Proposed Additional Poultry Shed

DWG. TITLE
 Proposed Site Plan

SCALE 1:500
 DRW IP

DWG. NUMBER
 IP/AR/03A

DATE April 18
 REV -

DWG. VALID 11/24/2018

THIS COPY HAD BEEN MADE BY OR WITH THE AUTHORITY OF RYEDALE DISTRICT COUNCIL PURSUANT TO SECTION 47 OF THE COPYRIGHT DESIGNS AND PATENTS ACT 1988. UNLESS THAT ACT PROVIDES A RELEVANT EXCEPTION TO COPYRIGHT, THE COPY MUST NOT BE COPIED WITHOUT THE PRIOR PERMISSION OF THE COPYRIGHT OWNER.