


THIS COPY HAS BEEN MADE BY OR WITH THE AUTHORITY OF PLYMOUTH DISTRICT COUNCIL PURSUANT TO SECTION 41 OF THE COPYRIGHT DESIGNS AND PATENTS ACT 1988. UNLESS THAT ACT PROVIDES A RELEVANT EXCEPTION TO COPYRIGHT, THE COPY MUST NOT BE COPIED WITHOUT THE PRIOR PERMISSION OF THE COPYRIGHT OWNER.

once Valid 23/04/2018

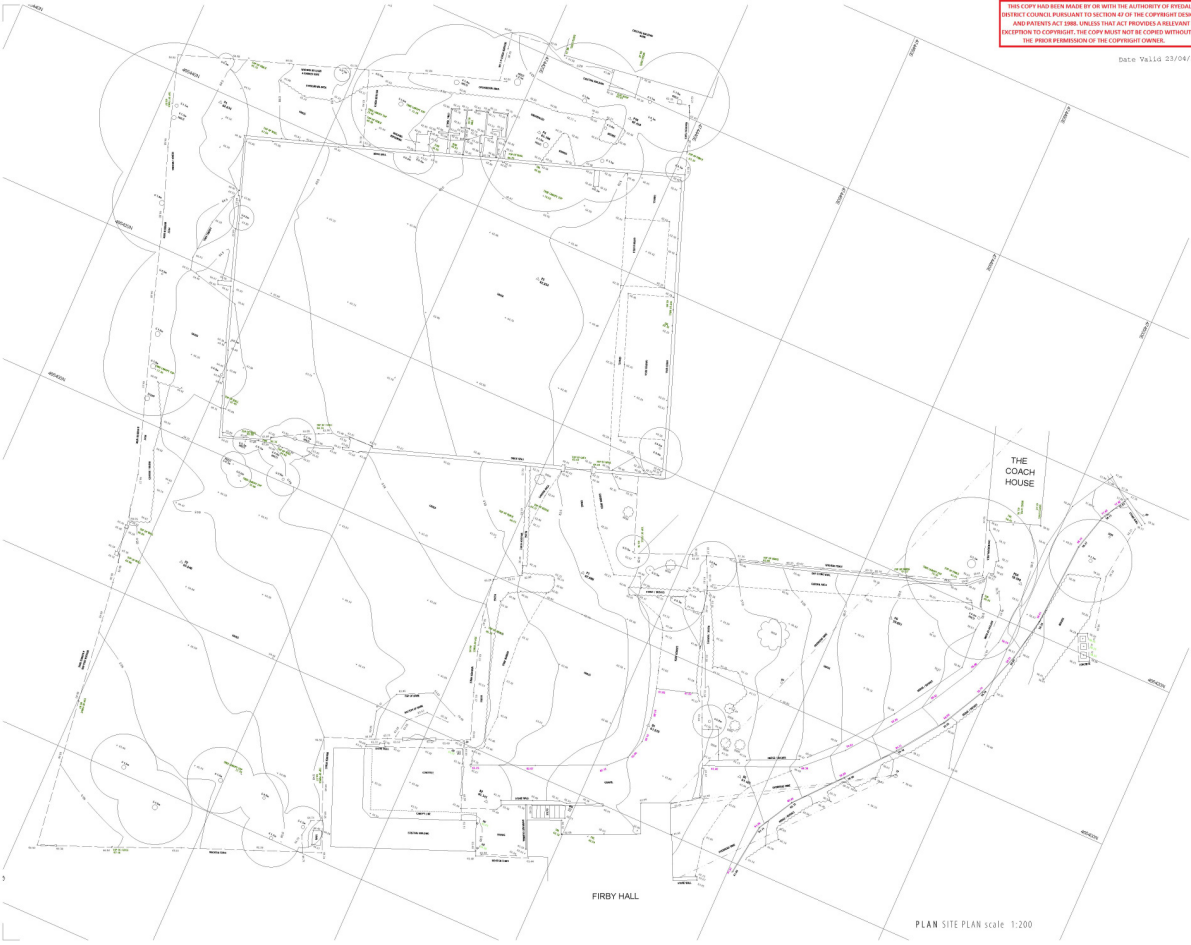

PLANNING ISSUE



bramhall blenkharn

RICS Chartered Practice
The Walk up, Milton North Yorkshire YO17 7DP
01430 810000
01430 810001
www.bramhall.com

Project: Proposed Extension and Alterations
Client: North Waking Field Hall
Site: Mr & Mrs Dibbs

Drawn: Survey Drawing
Site plan
Approved: [Signature]
Date: 20/02/15
Scale: 1:200 MB 1193_01_EX20_01

PLAN SITE PLAN scale 1:200