


THIS COPY HAS BEEN MADE BY OR WITH THE AUTHORITY OF PLYMOUTH DISTRICT COUNCIL PURSUANT TO SECTION 41 OF THE COPYRIGHT DESIGN AND PATENTS ACT 1988. UNLESS THAT ACT PROVIDES A RELEVANT EXCEPTION TO COPYRIGHT, THE COPY MUST NOT BE COPIED WITHOUT THE PRIOR PERMISSION OF THE COPYRIGHT OWNER.

once Valid 23/04/2018

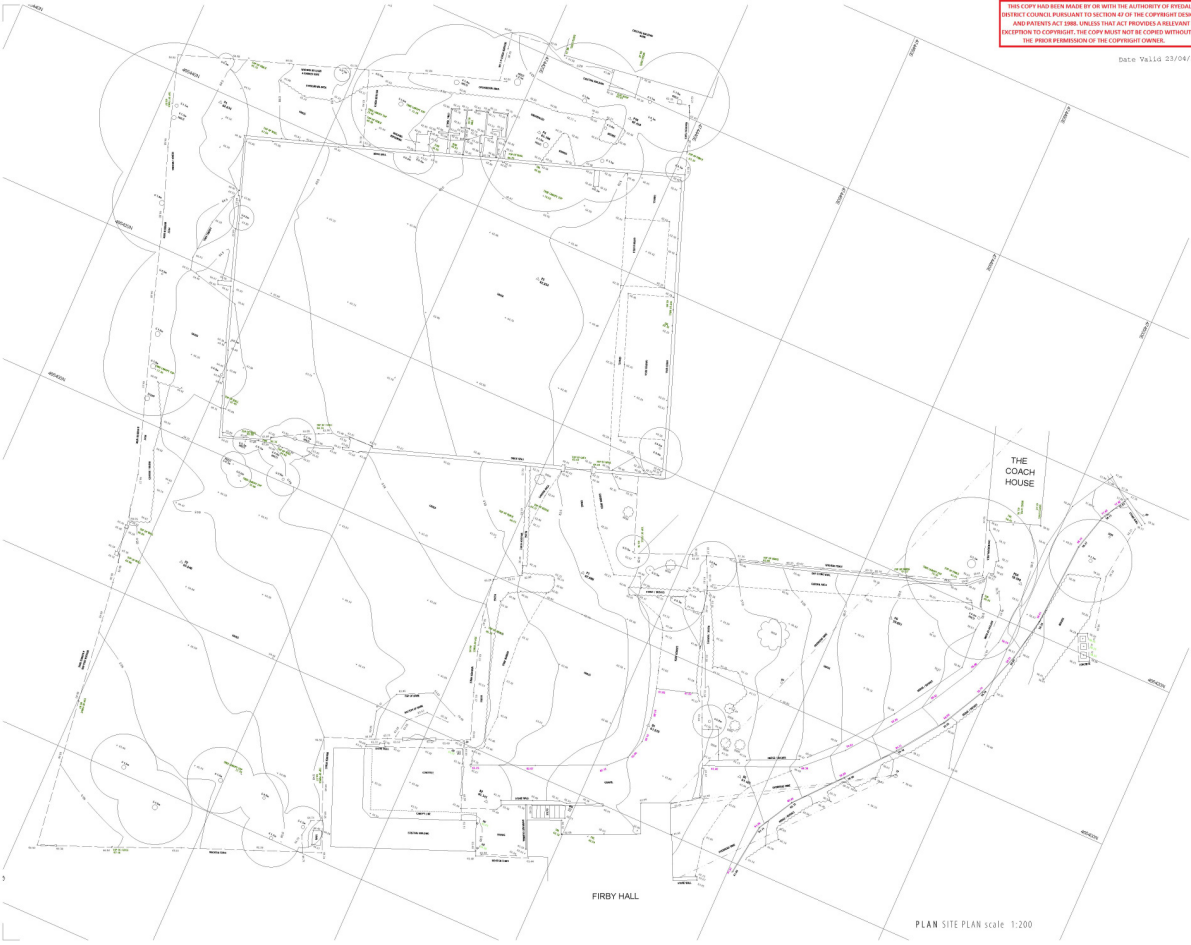

PLANNING ISSUE

1:1000 1:500 1:200 1:100

bramhall blenkharn

RIBA Chartered Practice
The Walk up, Milton North Yorkshire YO17 7DP
01904 610000
610000@bramhallblenkharn.co.uk
www.bramhallblenkharn.co.uk

Project: Proposed Extension and Alterations
Client: North Woking Fidelity Hall
Site: Mr & Mrs Dibbs

Drawn: Survey Drawing
Site plan
Approved Number: 2018/0000/0000/0000/0000/0000
Date: 20/02/15
Scale: 1:200 MB
Drawing No: 1193_01_EX20_01

PLAN SITE PLAN scale 1:200