


ROOF PLAN SCALE 1:200

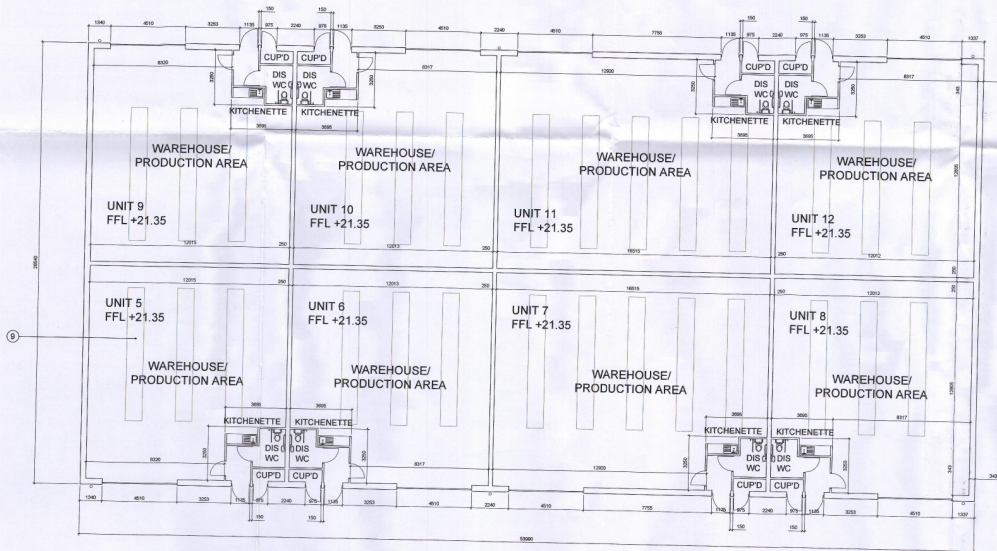

GROUND FLOOR PLAN SCALE 1:100

Revisions	
Client	CROWN PROPERTIES (SCARBOROUGH) LTD
Job	INDUSTRIAL DEVELOPMENT WESTFIELD WAY WORTON
Title	PROPOSED FLOOR PLAN AND ROOF PLAN UNITS 5 TO 12
Scale	1:100 / 1:200
Date	MARCH 2018
Dwg. No.	1800G / P / 12
Rev.	

24 Huntress Row,
Scarborough,
N. Yorkshire,
YO11 2EF

Tel: +44 (0)1723 360 733
design@haynesassociates.co.uk
www.haynesassociates.co.uk

Author: Robert Haynes
Date: 18/05/2018

Date: 18/05/2018

Date: 18/05/2018