


34 Bondgate

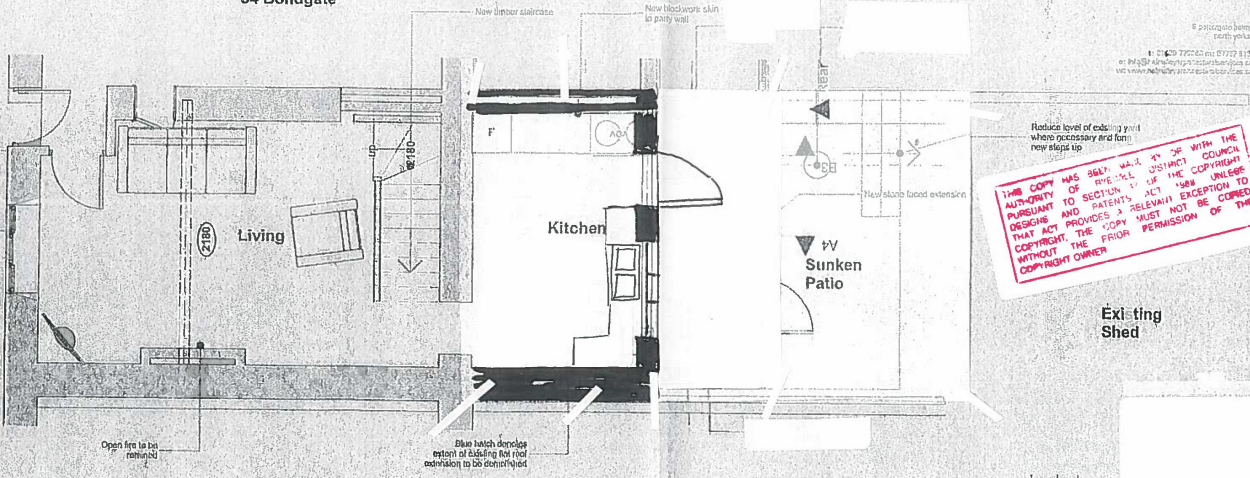

30 Bondgate

PROPOSED GROUND FLOOR PLAN

THIS COPY HAS BEEN MADE BY ME WITH THE AUTHORITY OF SECTION 17 OF THE COPYRIGHT ACT 1988 AND I AGREE TO ACT AS A RELEVANT EXEMPTION TO THAT ACT WITHOUT THE PRIOR PERMISSION OF THE COPYRIGHT OWNER

Existing Shed

Rev	Date	Drawn	Checked

Project: Proposed Two Store Extension
 Address: 32 Bondgate, Helsley, YO22 5BR

Client: Simon Gospel

Drawing: PROPOSED GROUND FLOOR PLAN


Sheet No: A3 Scale: 1:50 @ A3

Final Issue Date: 20/02/09 Drawn: JD


Rev No	Date	Drawn	Checked
0122	02	GA20	01

THIS COPY HAS BEEN MADE BY OR WITH THE AUTHORITY OF THE DISTRICT COUNCIL PURSUANT TO SECTION 47 OF THE COPYRIGHT, DESIGN AND PATENTS ACT 1988 UNLESS OTHERWISE INDICATED. THAT ACT PROVIDES A RELEVANT EXCEPTION TO COPYRIGHT. THE COPY MUST NOT BE COPIED WITHOUT THE PRIOR PERMISSION OF THE COPYRIGHT OWNER.

8 pontefract business park
pontefract
wetherby
leeds
LS22 8JG
tel: 0113 272 200 fax: 0113 272 200
www.helmsleyarchitecturalservices.co.uk

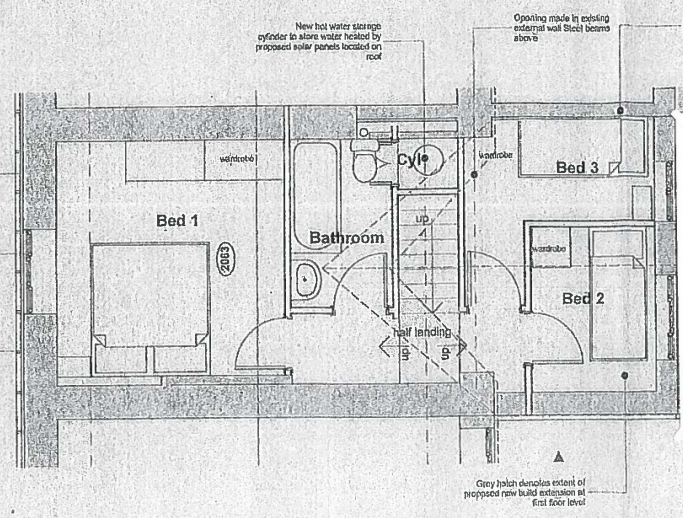

PROPOSED FIRST FLOOR PLAN

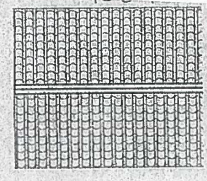

helmsleyarchitecturalservices
architectural consultants

Proposed Two Storey Extension
Address: 32 Bondgate, Helmsley, YO62 5ER
Date: Simon Gospel
Drawing: PROPOSED FIRST FLOOR PLAN

Drawn	Scale	Sheet	Description
A3	1:50 @ A3		
20/02/10	JD		
0122	02	GA20	02