


PROPOSED SITE PLAN  
SCALE 1:500

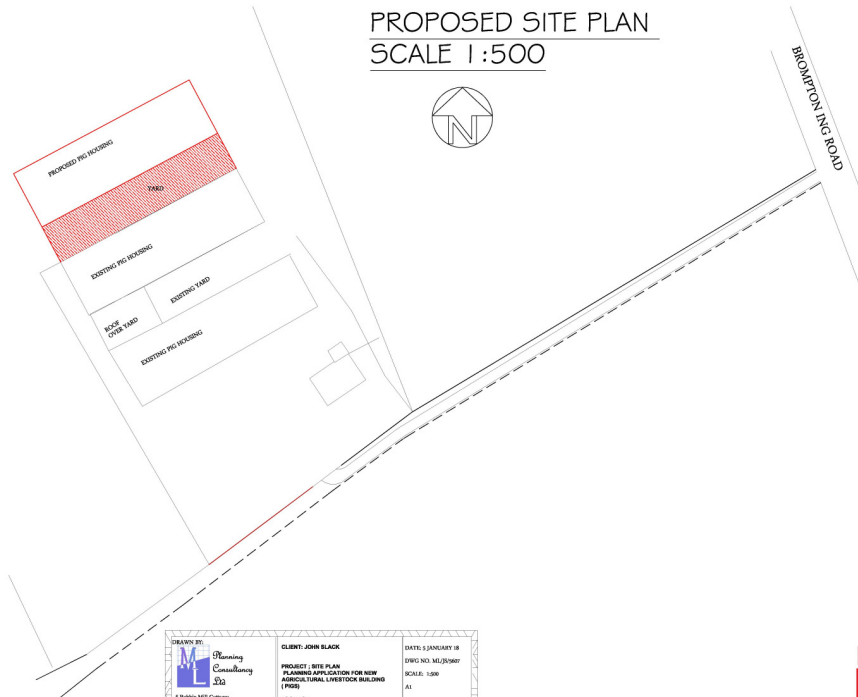

<p><b>DRAWN BY:</b>                    3 Babbles Hill Cottages,                  Bowdley Lane,                  High Wycombe,                  Bucks HP12 3RS                  Telephone: 01494 441315                  Email: info@planningconsultancy.co.uk</p>	<p><b>CLIENT:</b> JOHN BLACK  <b>PROJECT:</b> SITE PLAN                  PLANNING APPLICATION FOR NEW                  AGRICULTURAL LIVESTOCK BUILDING                  (PGH)  <b>LOCATION:</b>                  Land Adj To Field 2966 Station Road Sheeham                  Milton Keynes Yorkshire</p>	<p><b>DRAWN:</b> JANUARY 18  <b>DRAWN NO:</b> MLD/2018/01  <b>SCALE:</b> 1:500  <b>A1</b></p>
--	---	---

Date Valid 29/01/2018

THIS COPY HAS BEEN MADE BY OR WITH THE AUTHORITY OF RYEDALE DISTRICT COUNCIL PURSUANT TO SECTION 47 OF THE COPYRIGHT DESIGNS AND PATENTS ACT 1988. UNLESS THAT ACT PROVIDES A RELEVANT EXCEPTION TO COPYRIGHT, THE COPY MUST NOT BE COPIED WITHOUT THE PRIOR PERMISSION OF THE COPYRIGHT OWNER.