


N

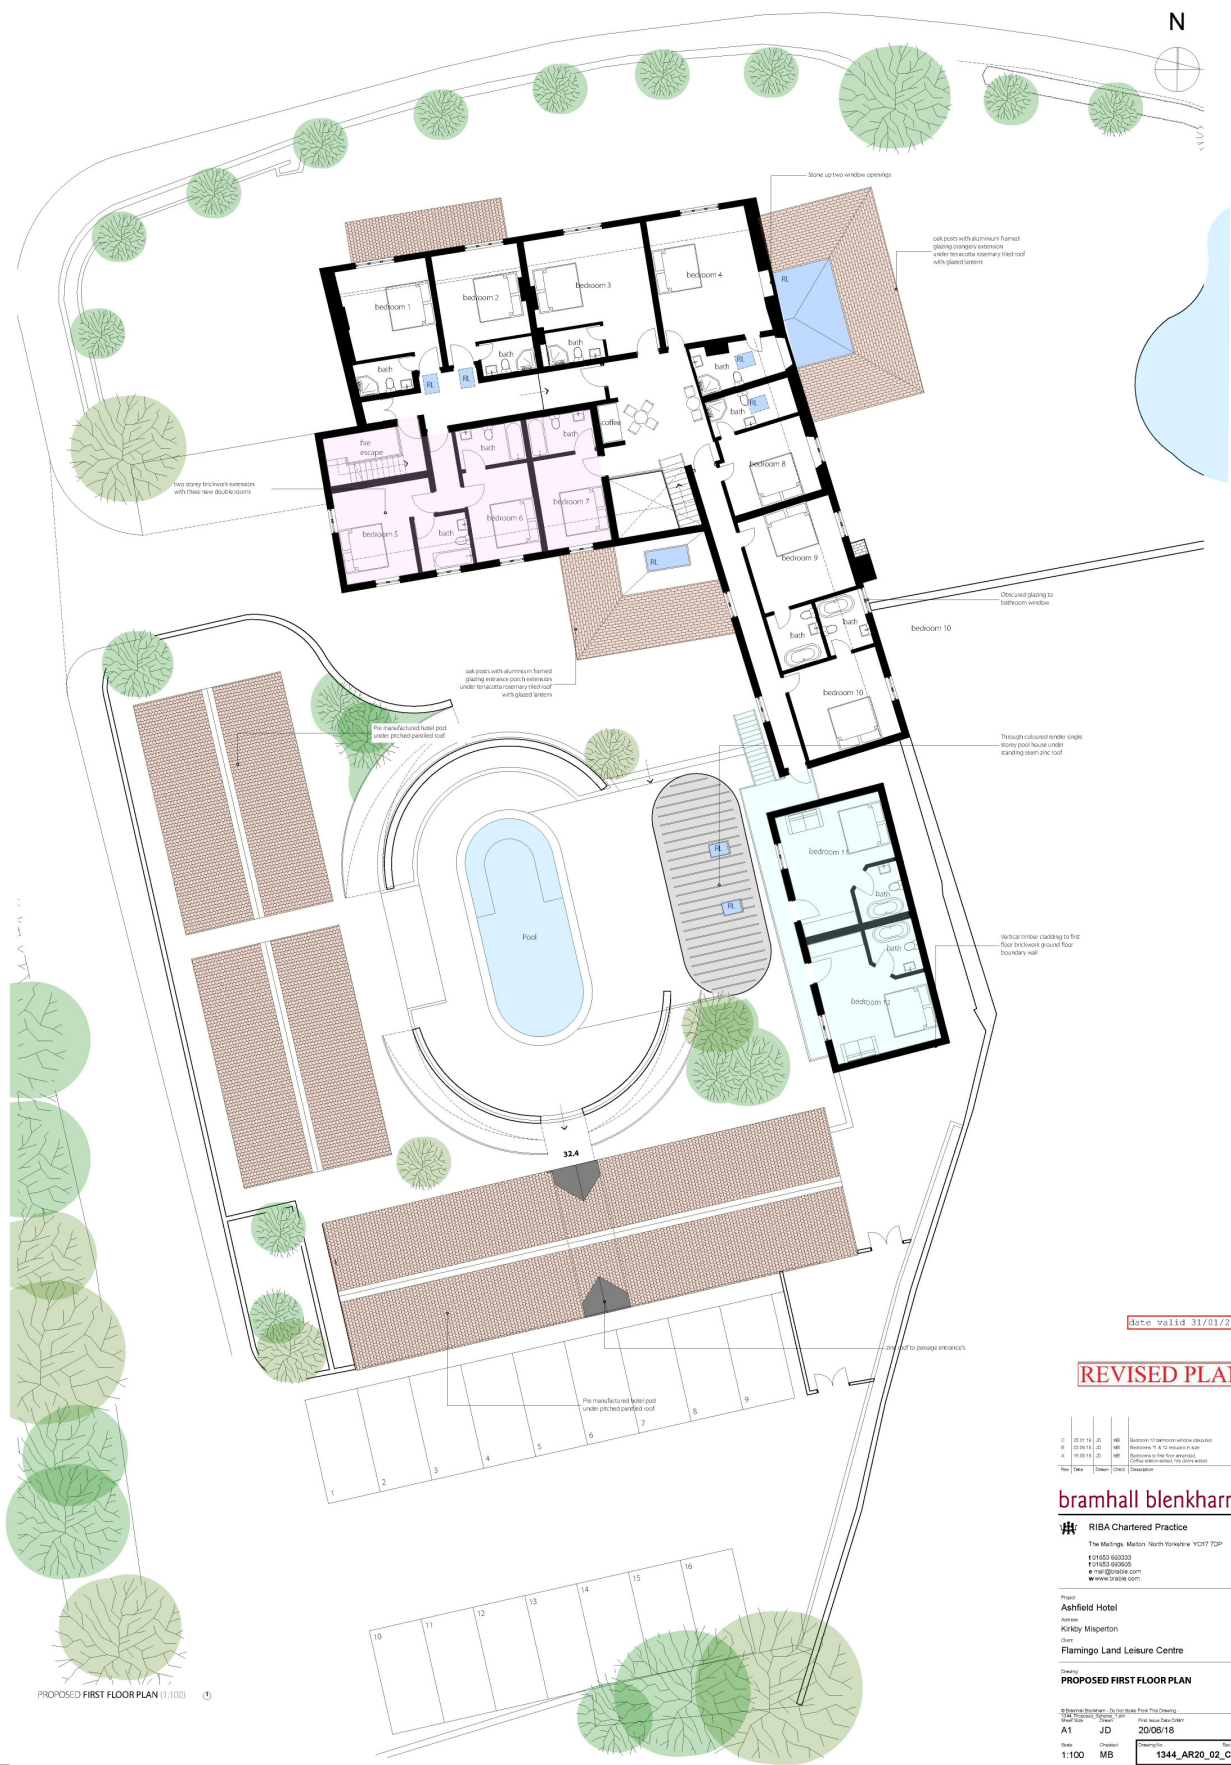

PROPOSED FIRST FLOOR PLAN (1:100)

date valid 31/01/2019

REVISED PLAN

C	22.11.14	JD	MB	Bedroom 10 bathroom window replaced
R	03.10.14	JD	MB	Bedrooms 7 & 10 window in site
A	19.10.14	JD	MB	Bedrooms 7 & 10 window in site
F	04.01.15	JD	MB	Other annotations (10/2014/001)
Rev	Date	Drawn	Checked	Description

bramhall blenkarn

RIBA Chartered Practice
 The Maltings, Manton, North Yorkshire YO21 7DP
 01904 880033
 01904 880025
 info@bramhall.com
 www.bramhall.com

Project: **Ashfield Hotel**
 Address: **Kirkby Misperton**
 Client: **Flamingo Land Leisure Centre**

PROPOSED FIRST FLOOR PLAN

© Bramhall Blenkarn. All rights reserved. This drawing is the property of Bramhall Blenkarn and is not to be reproduced without written permission.

Author	AS	Checked	JD	Date	20/06/18
Scale	1:100	Checked	MB	Project No.	1344_AR20_02_C