



AS PROPOSED
WEST ELEVATION
(Scale 1:50)

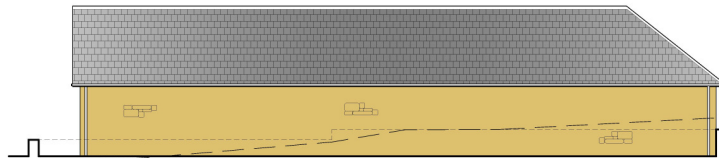

AS PROPOSED
EAST ELEVATION
(Scale 1:50)



AS PROPOSED
NORTH ELEVATION
(Scale 1:50)

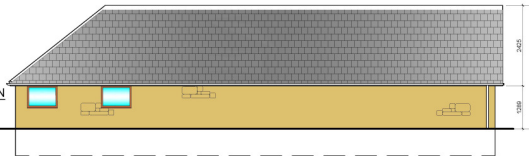

Notes
Do not scale from this drawing or consider any dimension to be accurate.
In the event of any discrepancy being found, these should be brought to the attention of the Prospector Design for further instruction.
This drawing is for Planning purposes only and is not to be considered a construction or setting out drawing.
North Point shown approximately.
The proposed layout is subject to the following, although not exhaustive:
1. Structural Engineers Requirements
2. Mechanical and Electrical Engineers Requirements
3. Drainage Requirements
4. Planning Approvals
5. Building Regulations approvals

REVISED PLAN

Date: 22/05/2019

REV	REVISION	DATE
1	Site layout revised	15.08.2018
2	Redesignated reserved from the North elevation	15.08.2018
3	Redesignated reserved from the North elevation	15.08.2018
Architectural Services
24 Church Road, Malton, N. Yorks, YO17 7TH
Tel: 01453 692772 Mob: 07792700055
email: info@prospectdesign.co.uk web: www.prospectdesign.co.uk

MR & MRS ABBOTT
DERWENT MOUNT
6 YORK ROAD
MALTON, YO17 7ND

PROPOSED NEW BUILD DWELLING ON
LAND TO THE REAR OF DERWENT
MOUNT, 6 YORK ROAD, MALTON

Scale	1:50 @ A1	Drawn	R.W.
Date	11.07.2018	Checked	...

Drawing Number
PD227-02-F