




Date Valid 11/12/2018

THIS COPY HAD BEEN MADE BY OR WITH THE AUTHORITY OF RYEDALE DISTRICT COUNCIL PURSUANT TO SECTION 47 OF THE COPYRIGHT DESIGNS AND PATENTS ACT 1988. UNLESS THAT ACT PROVIDES A RELEVANT EXCEPTION TO COPYRIGHT, THE COPY MUST NOT BE COPIED WITHOUT THE PRIOR PERMISSION OF THE COPYRIGHT OWNER.


DC	
Project : Carpenter's Court	
Title: Existing site plan	
Date: October 2018	Scale: 1:200 @ A3
Drawing number: PL/213/01	
Do not scale - check all dimensions on site.	
Copyright remains with the DC Architectural Design.	
DC Architectural Design Lund Court House Newton York	
YO62 7TZ	
T 01751 430532 M 07705 980326	
E info@dcarchitecturaldesign.co.uk	
www.dcarchitecturaldesign.co.uk	

Date Valid 11/12/2018

THIS COPY HAD BEEN MADE BY OR WITH THE AUTHORITY OF RYEDALE DISTRICT COUNCIL PURSUANT TO SECTION 47 OF THE COPYRIGHT DESIGNS AND PATENTS ACT 1988. UNLESS THAT ACT PROVIDES A RELEVANT EXCEPTION TO COPYRIGHT, THE COPY MUST NOT BE COPIED WITHOUT THE PRIOR PERMISSION OF THE COPYRIGHT OWNER.

 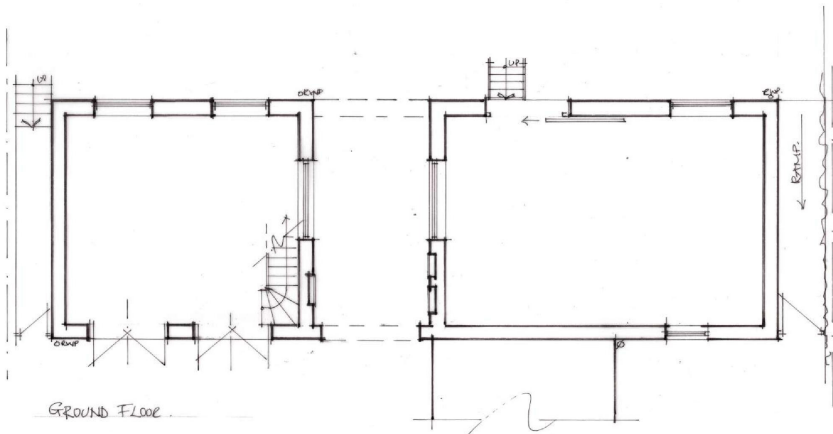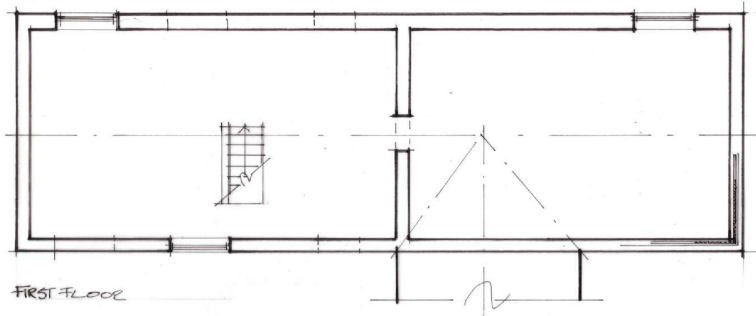


	
Project : Carpenter's Court	
Title: Existing Plans	
Date: October 2018	Scale: 1:100 @ A3
Drawing number: PL/213/02	
Do not scale - check all dimensions on site.	
Copyright remains with the DC Architectural Design.	
DC Architectural Design Lund Court House Newton York YO62 7TZ	
T 01751 430932 M 07768 960326	
E info@dcarchitecturalsdesign.co.uk	
www.dcarchitecturalsdesign.co.uk	

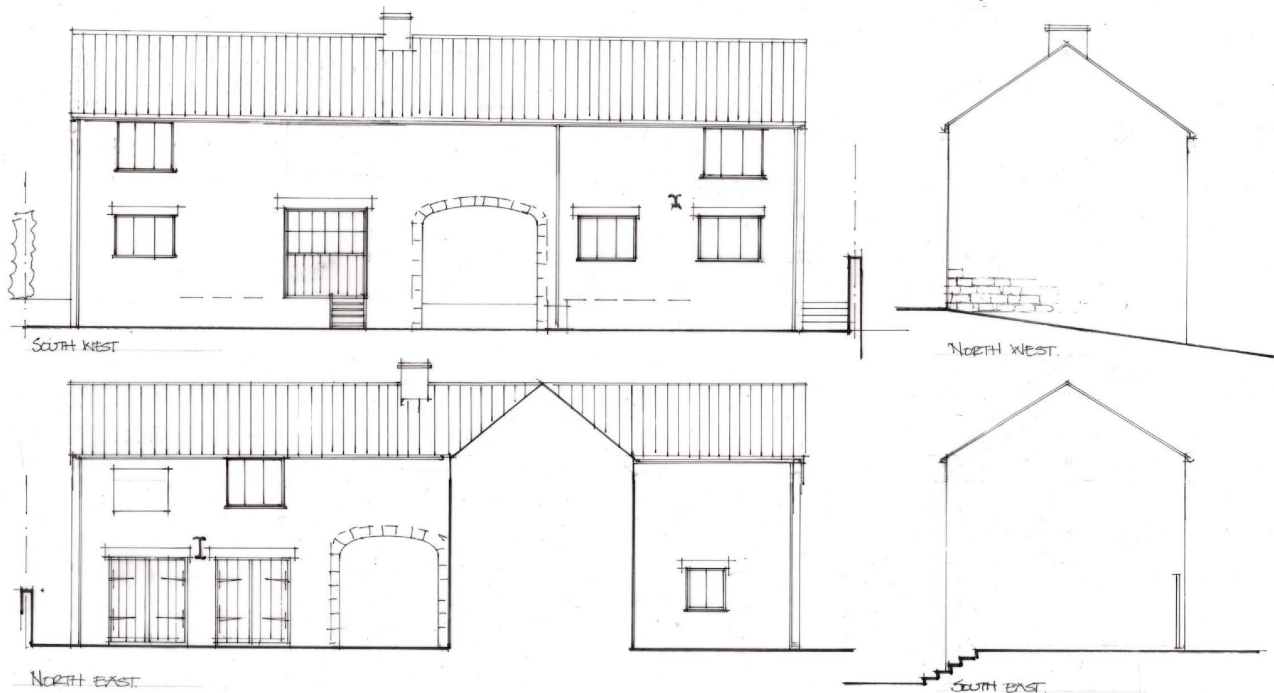

Date Valid 11/12/2018

THIS COPY HAD BEEN MADE BY OR WITH THE AUTHORITY OF RYEDALE DISTRICT COUNCIL PURSUANT TO SECTION 47 OF THE COPYRIGHT DESIGNS AND PATENTS ACT 1988. UNLESS THAT ACT PROVIDES A RELEVANT EXCEPTION TO COPYRIGHT, THE COPY MUST NOT BE COPIED WITHOUT THE PRIOR PERMISSION OF THE COPYRIGHT OWNER.

SCALE BAR

 

DC	
Project : Carpenter's Court	
Title : Existing Elevations	
Date : October 2018	Scale : 1:100 @ A3
Drawing number: PL/213/03	
Do not scale - check all dimensions on site.	
Copyright remains with the DC Architectural Design.	
DC Architectural Design Ltd Court House Newton York	
YO62 7TZ	
T 01751 430932 M 07708 960326	
E info@dcarchitecturaldesign.co.uk	
www.dcarchitecturaldesign.co.uk	