



NORTH EAST ELEVATION

 


NORTH WEST ELEVATION

 


SOUTH WEST ELEVATION




SOUTH EAST ELEVATION

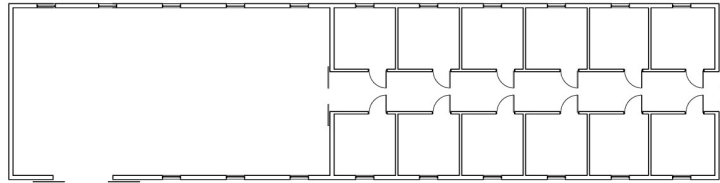

PLAN

 


SECTION

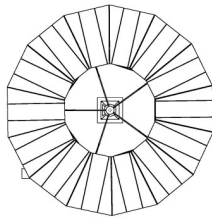

ROOF PLAN OF HORSE WALKER



ELEVATION OF HORSE WALKER

 

This is a preliminary drawing.
All dimensions to be checked on site.
This drawing is to be used for the design.
Copyright All rights reserved. No part of this drawing
may be reproduced or transmitted in any form without
permission in writing from The Plan Shop Architects



THE PLAN SHOP ARCHITECTS



THE PLAN SHOP ARCHITECTS

PROPOSED EQUESTRIAN BUILDING

STONEWALKER HOUSE, STONEWALKER

DRAWING TITLE

PLANS AND ELEVATIONS AS PROPOSED

SCALE 1:100

DATE 28/07/2019

DRAWING NUMBER 1000012563

REVISION 0

DATE 28/07/2019

SCALE 1:100

DRAWING TITLE

PLANS AND ELEVATIONS AS PROPOSED

SCALE 1:100

DATE 28/07/2019

DRAWING NUMBER

REVISION

0

DATE 28/07/2019

SCALE 1:100

DRAWING TITLE

PLANS AND ELEVATIONS AS PROPOSED

SCALE 1:100

DATE 28/07/2019

DRAWING NUMBER

REVISION

0

DATE 28/07/2019

SCALE 1:100

DRAWING TITLE

PLANS AND ELEVATIONS AS PROPOSED

SCALE 1:100

DATE 28/07/2019

DRAWING NUMBER

REVISION

0

DATE 28/07/2019

SCALE 1:100

DRAWING TITLE

PLANS AND ELEVATIONS AS PROPOSED

SCALE 1:100

DATE 28/07/2019

DRAWING NUMBER

REVISION

0

DATE 28/07/2019

SCALE 1:100

DRAWING TITLE

PLANS AND ELEVATIONS AS PROPOSED

SCALE 1:100

DATE 28/07/2019

DRAWING NUMBER

REVISION

0

DATE 28/07/2019