


A EcoHouse for the Dowells


RLs 9 & 10: Fakro U8 777 x 981mm top-hung, egress rooflights - with Thermo flashing
 RLs 7-8 & 11: Fakro U8 777 x 1181mm rooflights - with Thermo flashing

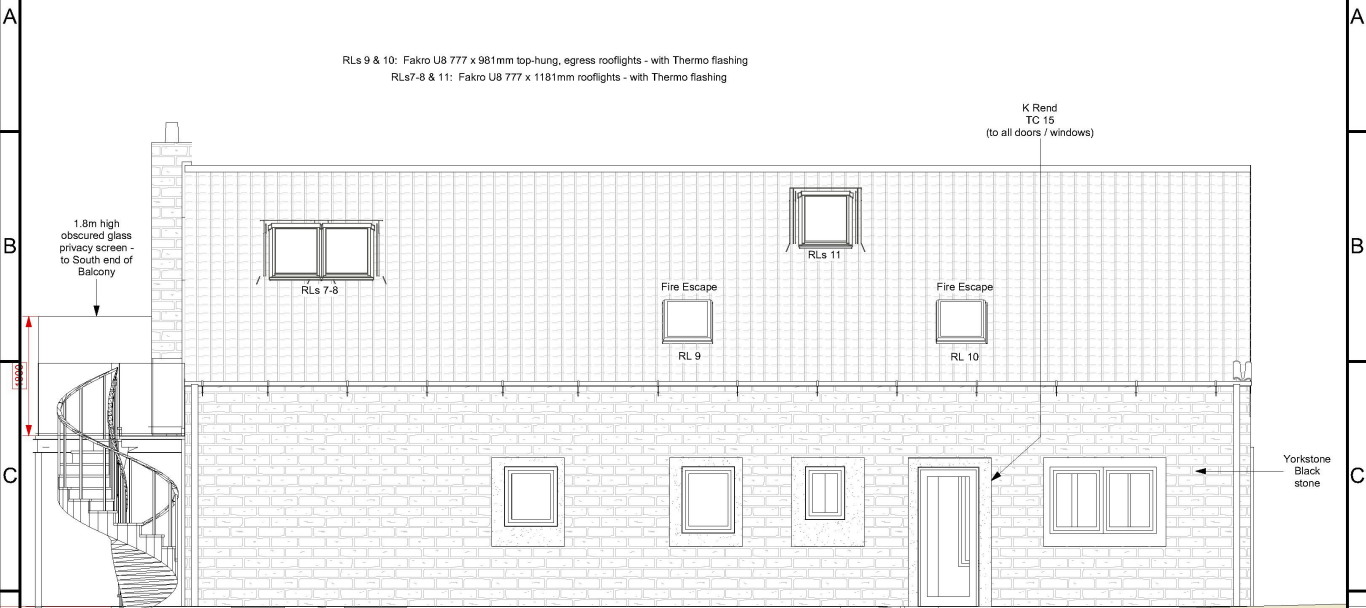

North Elevation

Scale 1:50 @ A3

**BUCKROSE
 ECOLOGICAL
 ARCHITECTS**
 7b Saville Street, Malton, N Yorks YO17 7LL
 Telephone: 01853 896 198 Mobile: 07746 159 731
 E-Mail: info@buckrose.co.uk Web: www.buckrose.co.uk

 

Copyright © Buckrose Architects Date valid 03/07/2019

REVISED PLAN

THIS COPY HAS BEEN MADE BY OR WITH THE AUTHORITY OF RYedale DISTRICT COUNCIL PURSUANT TO SECTION 47 OF THE COPYRIGHT DESIGNS AND PATENTS ACT 1988. UNLESS THAT ACT PROVIDES A RELEVANT EXCEPTION TO COPYRIGHT, THIS COPY MUST NOT BE COPIED WITHOUT THE PRIOR PERMISSION OF THE COPYRIGHT OWNER.

Drawing Title: North Elevation
 Work Stage: Concept
 Job: AN/C_15_02
 Date: 24th June 2019 Scale: 1:50 @ A3
 Number: SK05 Revision: G