



A EcoHouse for the Dowells

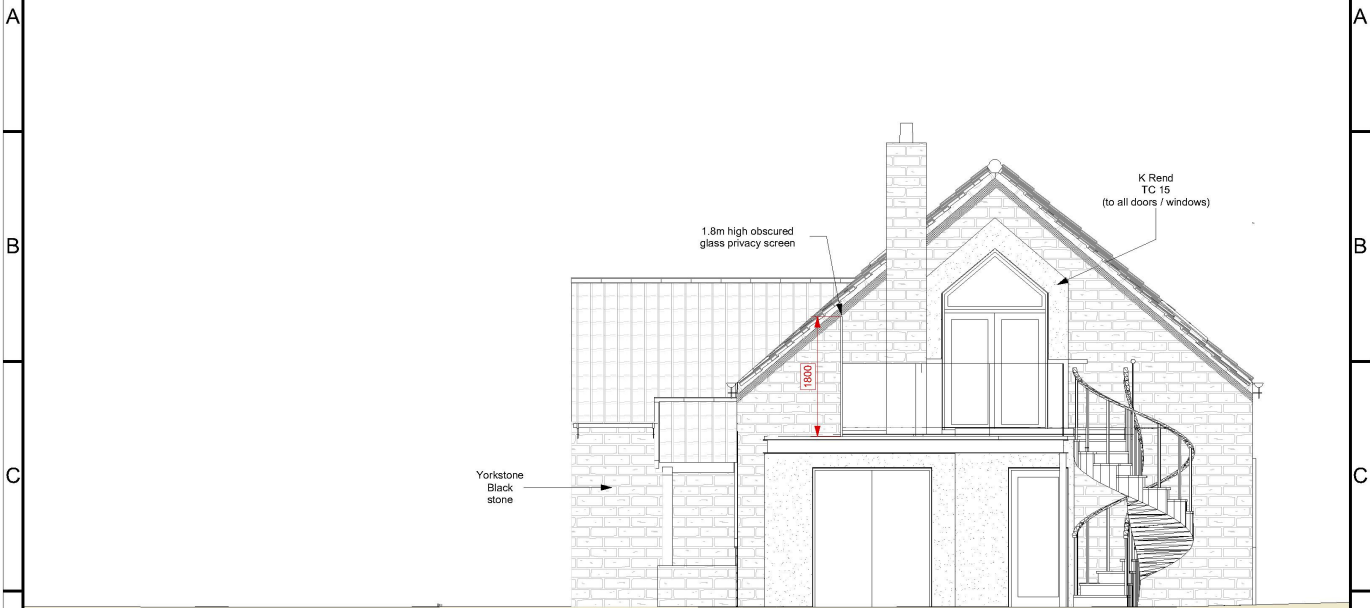

East Elevation

Scale 1:50 @ A3

**BUCKROSE  
ECOLOGICAL  
ARCHITECTS**  
7b Saville Street, Malton, N Yorks YO17 7LL  
Telephone: 01853 896 198 Mobile: 07746 159 731  
E-Mail: info@buckrose.co.uk Web: www.buckrose.co.uk

 

**REVISED PLAN**  
THIS COPY HAS BEEN MADE BY OR WITH THE AUTHORITY OF RYedale DISTRICT COUNCIL PURSUANT TO SECTION 47 OF THE COPYRIGHT DESIGNS AND PATENTS ACT 1988, UNLESS THAT ACT PROVIDES A RELEVANT EXCEPTION TO COPYRIGHT. THIS COPY MUST NOT BE COPIED WITHOUT THE PRIOR PERMISSION OF THE COPYRIGHT OWNER.

Drawing Title: East Elevation  
Work Stage: Concept  
Job: ANIC\_15\_02  
Date: 24th June 2019 Scale: 1:50 @ A3  
Number: SK06 Revision: G