


A EcoHouse for the Dowells

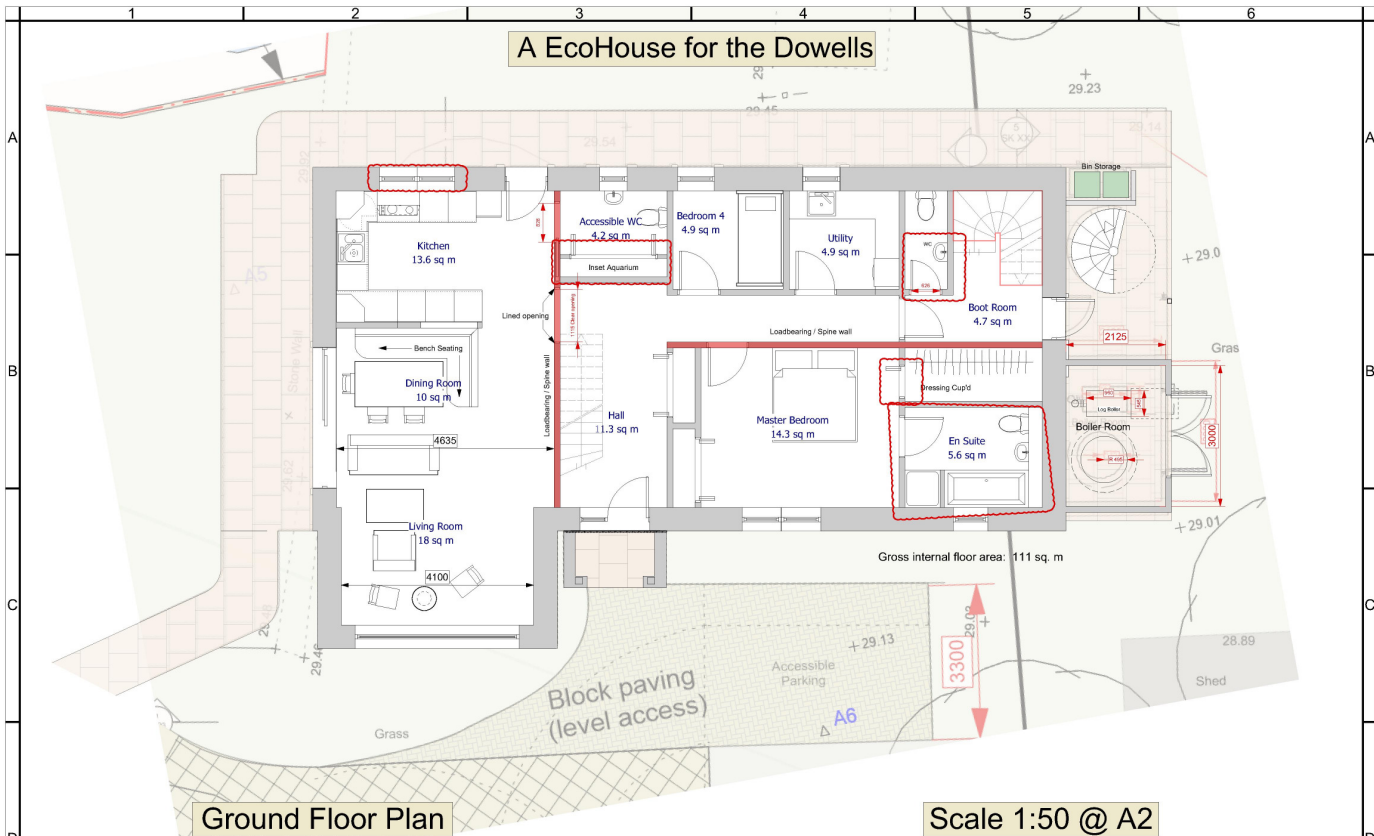


Ground Floor Plan

Scale 1:50 @ A2

**BUCKROSE
ECOLOGICAL
ARCHITECTS**
70 Saville Street, Histon, N Yorks YO17 7LL
Telephone: 01553 696 198 Mobile: 07746 159 711
E-Mail: info@buckrose.co.uk Web: www.buckrose.co.uk

Date valid 20/05/2019

REVISED PLAN

 

Drawing Title: Ground Floor Plan
Work Stage: Concept
Job: ANC_15_02
Date: 1st May 2019 Scale: 1:50 @ A2
Number: SKB1 Revision: R