


# A EcoHouse for the Dowells

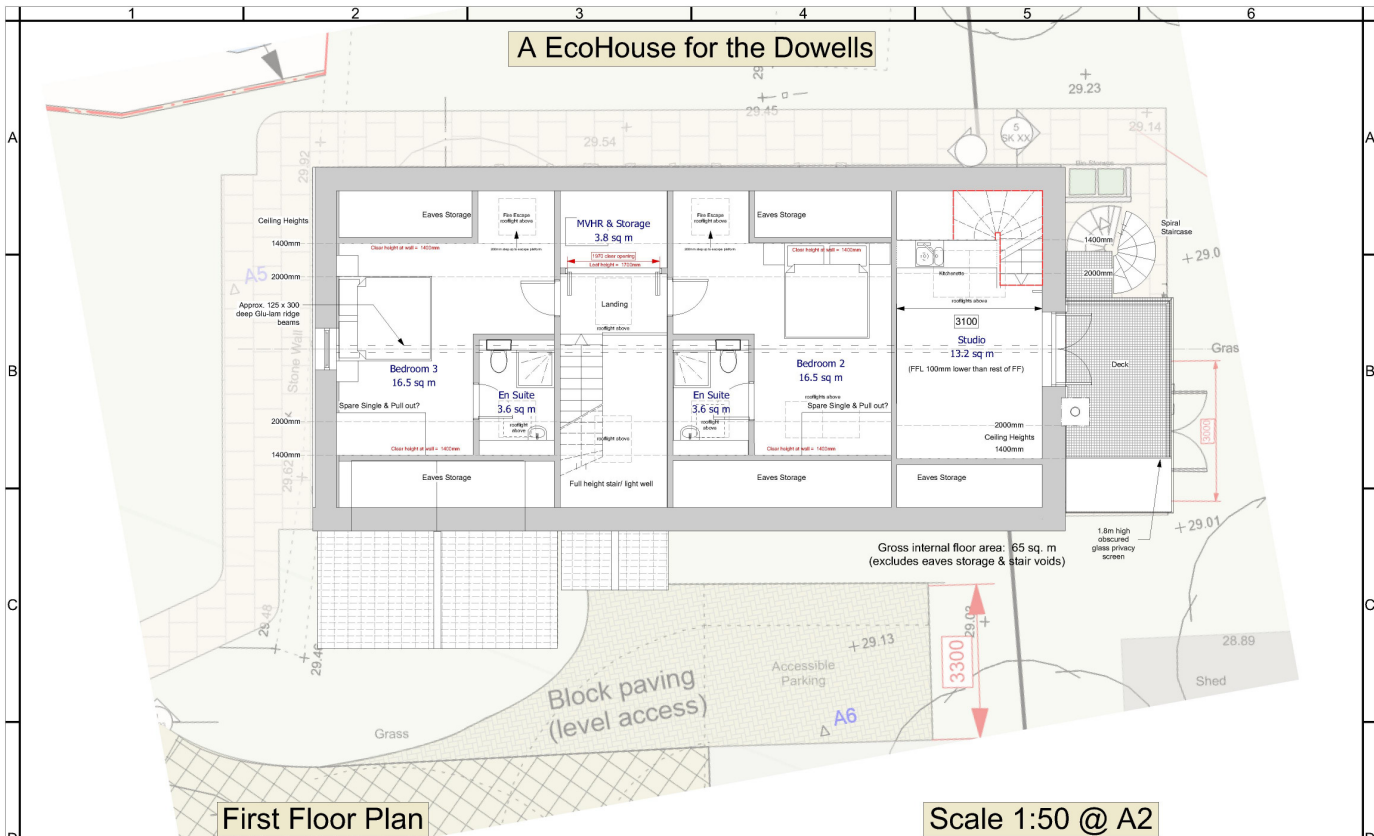


First Floor Plan

Scale 1:50 @ A2

Gross internal floor area: 65 sq. m  
(excludes eaves storage & stair voids)

**BUCKROSE  
ECOLOGICAL  
ARCHITECTS**  
70 Saville Street, Milton, N Yorks YO17 7LL  
Telephone: 01553 696 198 Mobile: 07746 159 711  
E-Mail: info@buckrose.co.uk Web: www.buckrose.co.uk

 

Date Valid 03/07/2019

**REVISED PLAN**

THIS COPY HAS BEEN MADE BY OR WITH THE AUTHORITY OF HYDRO DISTRICT COUNCIL PURSUANT TO SECTION 4 OF THE COPYRIGHT DESIGN AND PATENTS ACT 1988. UNLESS THAT ACT PROVIDES A RELEVANT EXCEPTION TO COPYRIGHT, THE COPY MUST NOT BE COPIED WITHOUT THE PRIOR PERMISSION OF THE COPYRIGHT OWNER.

Drawing Title: Draft First Floor Plan  
Work Stage: Concept  
Job: APM\_15\_02  
Date: 24th June 2019 Scale: 1:50 @ A2  
Number: SK02 Revision: P