


A EcoHouse for the Dowells

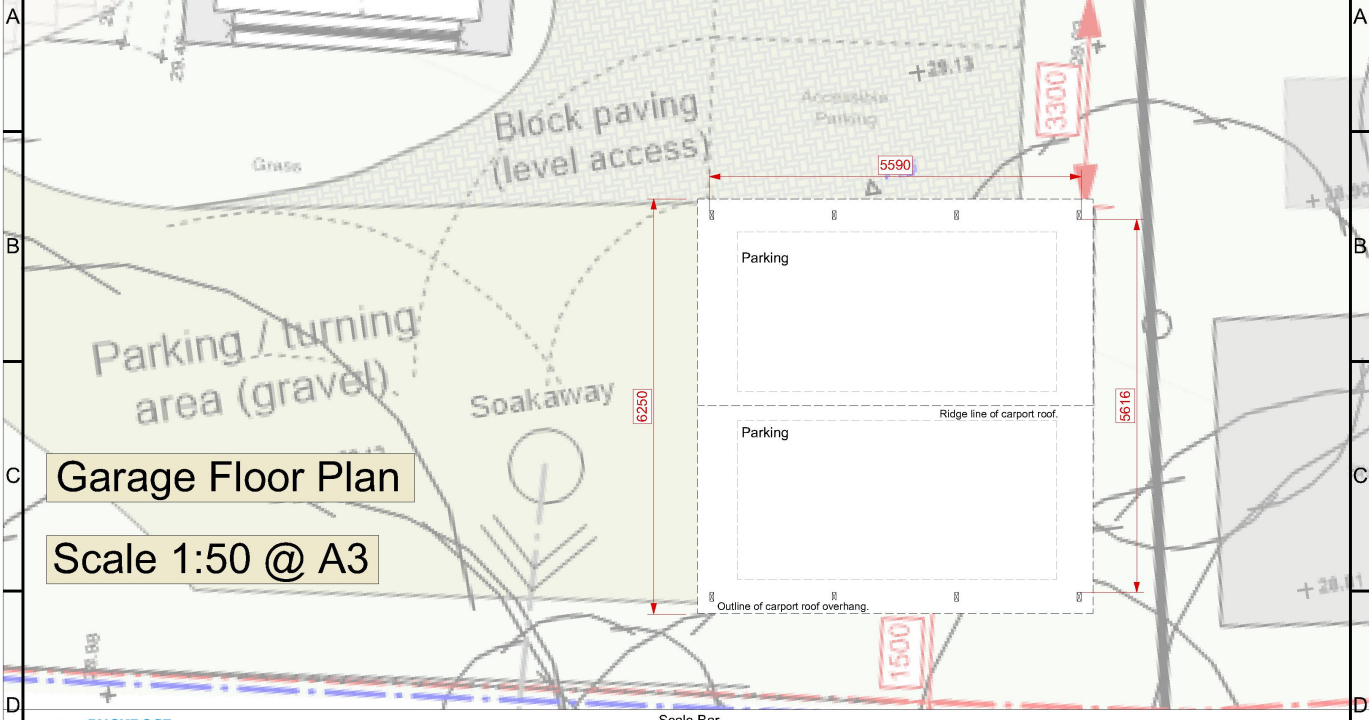


Garage Floor Plan

Scale 1:50 @ A3

**BUCKROSE
ECOLOGICAL
ARCHITECTS**
7b Saville Street, Milton, N Yorks YO17 7LL
Telephone: 01553 896 198 Mobile: 07746 159 731
E-Mail: info@buckrose.co.uk Web: www.buckrose.co.uk

date valid 01/03/2019
THIS COPY HAS BEEN MADE BY OR WITH THE AUTHORITY OF HERMAGE
DISTRICT COUNCILS PURSUANT TO SECTION 47 OF THE COPYRIGHT ACTS
AND PART OF THE DESIGN RIGHTS THAT ARE PROVIDED A WRITING
EXCEPTION TO COPYRIGHT. THE COPY MUST NOT BE COPIED WITHOUT
THE WRITING PERMISSION OF THE COPYRIGHT OWNER.

 

Drawing Title: Garage Floor Plan
Work Stage: Concept
Job: AN/C_15_02
Date: 22nd Feb.2019 Scale: 1:50 @ A3
Number: SK08 Revision: A