



F I R S T

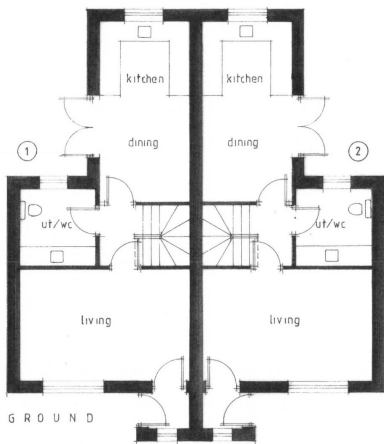

G R O U N D

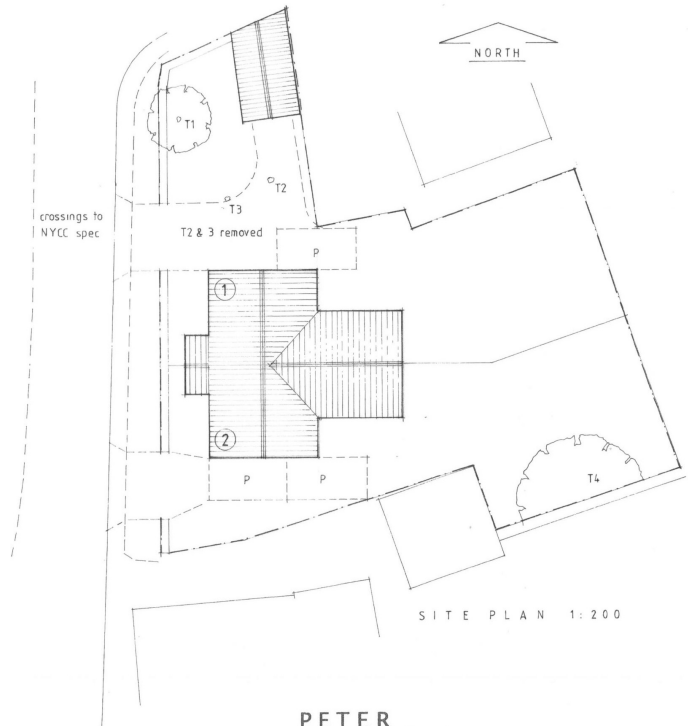

S I T E P L A N 1 : 2 0 0

Date Valid 13/06/2019

THIS COPY HAS BEEN MADE BY OR WITH THE AUTHORITY OF EYEBALL DISTRICT COUNCIL PURSUANT TO SECTION 41 OF THE COPYRIGHT DESIGNS AND PATENTS ACT 1988. UNLESS THAT ACT PROVIDES OTHERWISE, EXCEPTION TO COPYRIGHT, THE COPY MUST NOT BE COPIED WITHOUT THE PRIOR PERMISSION OF THE COPYRIGHT OWNER.

REVISED PLAN

PETER RAYMENT design
Architectural Designers • Peter Rayment • Richard Waller

title: floor & site plans
project: two cottages
Church Lane, Sinnington
client: Taylorbuilt Developments Ltd

dwg No: 190 426 | 01 | -
scale: 1:100 @ A3

Peter Rayment Design Ltd, Uppang, Westgate, Thornton le Dale, Pickering YO18 75G 01751 472541 eraymentdesign@gmail.com