



FIRST FLOOR

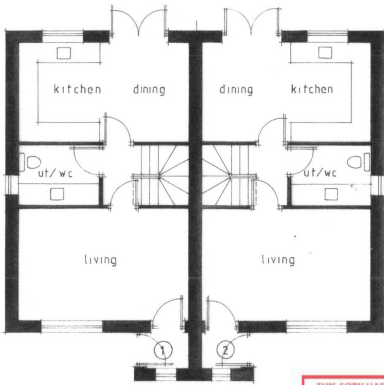

GROUND FLOOR

Date Valid 05/02/2019

THIS COPY HAD BEEN MADE BY OR WITH THE AUTHORITY OF RYEDALE DISTRICT COUNCIL PURSUANT TO SECTION 47 OF THE COPYRIGHT DESIGNS AND PATENTS ACT 1988. UNLESS THAT ACT PROVIDES A RELEVANT EXCEPTION TO COPYRIGHT, THE COPY MUST NOT BE COPIED WITHOUT THE PRIOR PERMISSION OF THE COPYRIGHT OWNER.

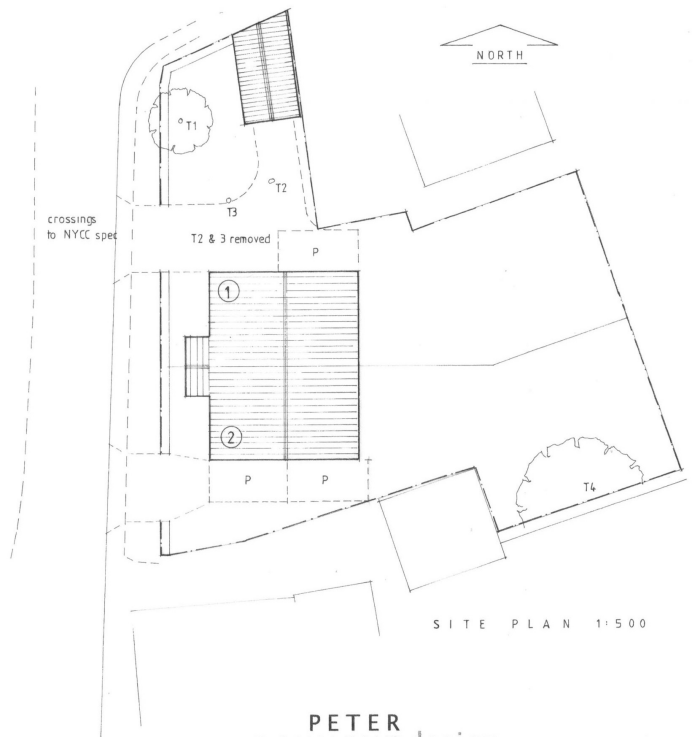

SITE PLAN 1:500

PETER RAYMENT design
Architectural Designers • Peter Rayment • Richard Waller

title: floor & site plans
project: two cottages
Church Lane, Sinnington
client: Taylor Built

dwg No: 190 129 | 01 -
scale: 1:100 @ A3

Peter Rayment Design Ltd, Uppang, Westgate, Thornton le Dale, Pickering YO18 7SG t:01751 472541 e:raymentdesign@gmail.com