




GROUND FLOOR PLAN
PLOTS 7-8, 20-21 & 22-23

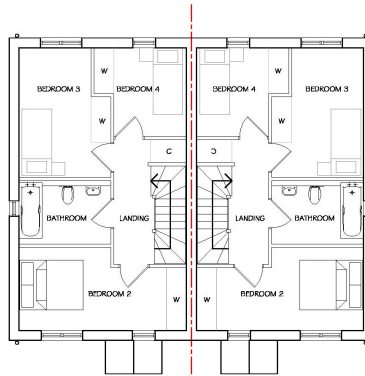

FIRST FLOOR PLAN
PLOTS 7-8, 20-21 & 22-23

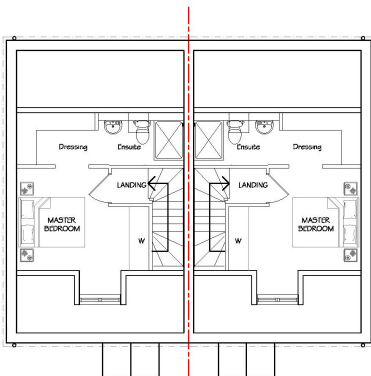

SECOND FLOOR PLAN
PLOTS 7-8, 20-21 & 22-23

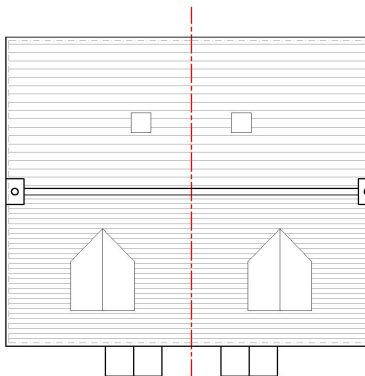

ROOF PLAN
PLOTS 7-8, 20-21 & 22-23

0 10m
HOUSE TYPE B _Floor Plans_ 4B 6P_Semi-Detached (1:100)

This drawing is the copyright of LMA Architects and may not be copied or reproduced without permission.
LMA Architects does not accept responsibility for errors made by others in relying on this drawing.
Measurements shown are approximate and should not be used for construction.
Dimensions for fixed items to be checked on site prior to construction.

Date valid 12/12/2018


THIS COPY HAS BEEN MADE BY OR WITH THE AUTHORITY OF RYEDALE DISTRICT COUNCIL PURSUANT TO SECTION 47 OF THE COPYRIGHT DESIGNS AND PATENTS ACT 1988. UNLESS THAT ACT PROVIDES A RELEVANT EXCEPTION TO COPYRIGHT, THE COPY MUST NOT BE COPIED WITHOUT THE PRIOR PERMISSION OF THE COPYRIGHT OWNER.

Rev	Date	Issue	Drawn	Checked
Issued For:				
PLANNING				
Project/Client:		Project No:		
Land north and west of		LMA.18.024		
Wands Field,		Dwg No:		
Kirbymoorside.		15		
Rev:		-		
Drawing:		Scale:		
HOUSE TYPE B		1:100 @A3		
Floor Plans		Drawn By:		
4B 6P		Date:		
Plots 7-8, 20-21 &		20.11.18		
22-23 (Semi-Detached)		Checked By:		
		Date:		
3rd Floor,				
70-74 Norwich Avenue West,				
Bournemouth,				
BH2 8AW				
T:01202 375818				
info@lmaarchitects.co.uk				
www.lmaarchitects.co.uk				

This drawing is the copyright of LMA Architects and may not be copied or reproduced without permission. LMA Architects does not accept responsibility for errors made by others in using this drawing. It is intended for use as a guide only. It is not to be used for any other purpose. It is not to be used for any other purpose. It is not to be used for any other purpose.



FRONT ELEVATION
PLOTS 7-8, 20-21 & 22-23

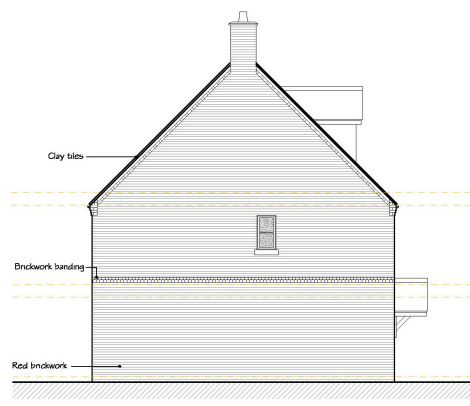

SIDE ELEVATION
PLOTS 7-8, 20-21 & 22-23



REAR ELEVATION
PLOTS 7-8, 20-21 & 22-23




SIDE ELEVATION
PLOTS 7-8, 20-21 & 22-23

Date valid 12/12/2018


THIS COPY HAS BEEN MADE BY OR WITH THE AUTHORITY OF RYSDALE DISTRICT COUNCIL PURSUANT TO SECTION 47 OF THE COPYRIGHT DESIGNS AND PATENTS ACT 1988. UNLESS THAT ACT PROVIDES A RELEVANT EXCEPTION TO COPYRIGHT, THE COPY MUST NOT BE COPIED WITHOUT THE PRIOR PERMISSION OF THE COPYRIGHT OWNER.

Rev	Date	Issue	Checked
Issued For:			
PLANNING			
Project Client:		Project No:	
Land north and west of Wands Field, Kirbymoorside.		LMA.18.024	
Drawing:		Dwg No:	
HOUSE TYPE B Elevations 4B 6P		16	
Plots 7-8, 20-21 & 22-23 (Semi-Detached)		Rev:	
Scale:		Date:	
1:100 @A3		20.11.18	
Drawn By:		Checked By:	
UK		Date:	
3rd Floor, 70-74 Norwich Avenue West, Bournemouth, BH2 8AW		ARCHITECTS	
T: 01202 375818		info@lmaarchitects.co.uk	
www.lmaarchitects.co.uk			


This drawing is the copyright of LMA Architects and may not be copied or reproduced without permission.
LMA Architects does not accept responsibility for errors made by others in relying on this drawing, or on information of material provided.
Measure than figure dimensions only. It is not to be used by LMA Architects.
Dimensions for fixed items to be checked on site prior to construction.

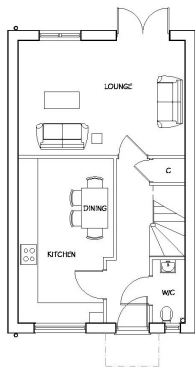


GROUND FLOOR PLAN
PLOT 9

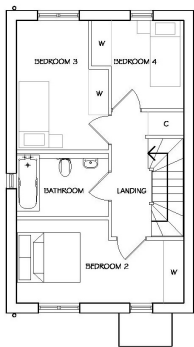

FIRST FLOOR PLAN
PLOT 9

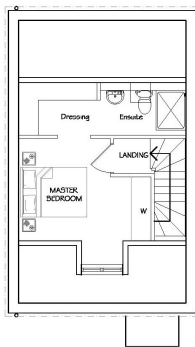

SECOND FLOOR PLAN
PLOT 9

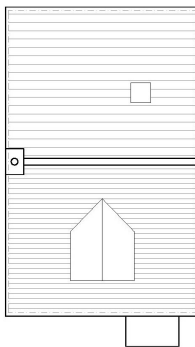

ROOF PLAN
PLOT 9




Date valid 12/12/2018

THIS COPY HAS BEEN MADE BY OR WITH THE AUTHORITY OF RYEDEALE DISTRICT COUNCIL PURSUANT TO SECTION 47 OF THE COPYRIGHT (DESIGNS AND PATENTS) ACT 1988. UNLESS THAT ACT PROVIDES A RELEVANT EXCEPTION TO COPYRIGHT, THE COPY MUST NOT BE COPIED WITHOUT THE PRIOR PERMISSION OF THE COPYRIGHT OWNER.

0 10m
HOUSE TYPE B _Floor Plans_ 4B GP_Detached (1:100)

Rev	Date	Issue	Drawn	Checked
Issued For:				
PLANNING				
Project/Client:		Project No: LMA.18.024		
Land north and west of Wands Field, Kirbymoorside.		Dwg No: 17		
Rev:		-		
Drawing:		Scale: 1:100 @A3		
HOUSE TYPE B		Drawn By: Date: 20.11.18		
Floor Plans		Checked By: Date:		
4B GP		-		
Plot 9 (Detached)		-		
3rd Floor, 70-74 Norwich Avenue West, Bournemouth, BH2 8AW		ARCHITECTS		
T:01202 375818		info@lmaarchitects.co.uk		
www.lmaarchitects.co.uk		www.lmaarchitects.co.uk		

This drawing is the copyright of LMA Architects and may not be copied or reproduced without permission.
LMA Architects does not accept responsibility for errors made by others in using this drawing. All measurements are to the face unless otherwise stated.
Dimensions for fixed items to be checked on site prior to construction.

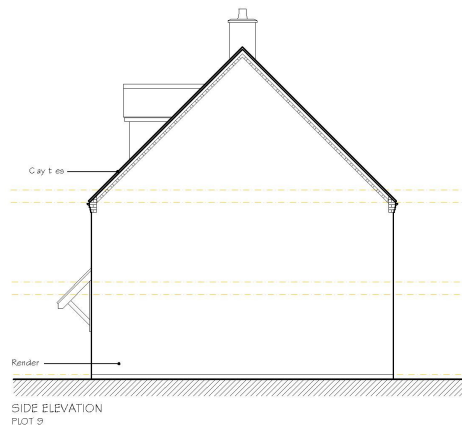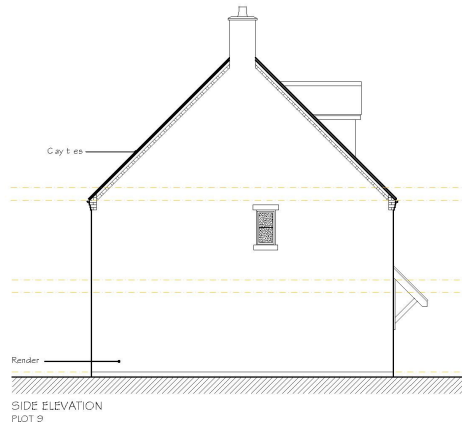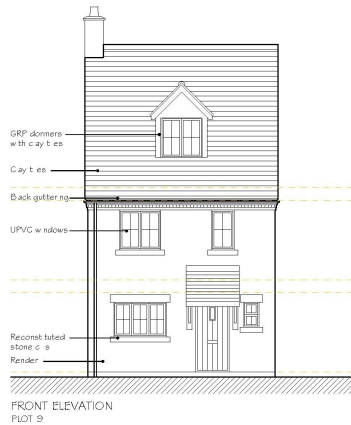

Date valid 12/12/2018


THIS COPY HAS BEEN MADE BY OR WITH THE AUTHORITY OF RYEDALE DISTRICT COUNCIL PURSUANT TO SECTION 47 OF THE COPYRIGHT DESIGNS AND PATENTS ACT 1988. UNLESS THAT ACT PROVIDES A RELEVANT EXCEPTION TO COPYRIGHT, THE COPY MUST NOT BE COPIED WITHOUT THE PRIOR PERMISSION OF THE COPYRIGHT OWNER.

No.	Date	Drawn	Checked
Issued for:			
PLANNING			
Project/Client:		Project No.	
Land north and west of Wanda Field, Kirbymoorside.		LMA.18.024	
Drawing:		Draw No.	
HOUSE TYPE B Elevations 4B 6P Plot 9 (Detached)		18	
Scale:		Rev:	
1:100 @A3		-	
Drawn By:		Date:	
KR		20.11.18	
Checked By:		Date:	
+		+	
3rd Floor, 70-74 Norwich Avenue West, Bournemouth, B2 6BW			
info@lmaarchitects.co.uk			
T 01202 375618			
www.lmaarchitects.co.uk			


LMA ARCHITECTS

0 10m
HOUSE TYPE B_Elevations_4B 6P_Detached (1:100)

This drawing is the copyright of LMA Architects and may not be copied or reproduced without permission.
LMA Architects does not accept responsibility for errors made by others in relying on this drawing or construction of a building or structure.
Measurements shown are approximate only. It is the client's responsibility to check the accuracy of the information provided.
Dimensions for fixed items to be checked on site prior to construction.

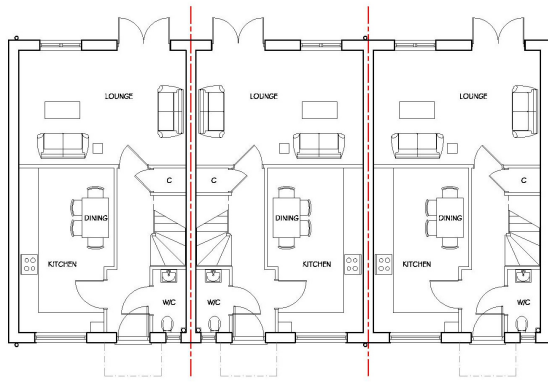

GROUND FLOOR PLAN
PLOTS 17-19

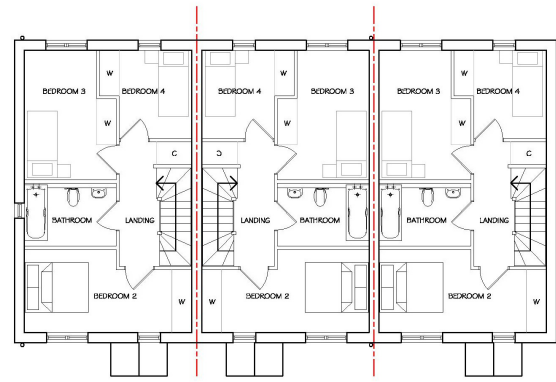

FIRST FLOOR PLAN
PLOTS 17-19

Date valid 12/12/2018

THIS COPY HAS BEEN MADE BY OR WITH THE AUTHORITY OF RYEDALE DISTRICT COUNCIL PURSUANT TO SECTION 47 OF THE COPYRIGHT DESIGNS AND PATENTS ACT 1988, UNLESS THAT ACT PROVIDES A RELEVANT EXCEPTION TO COPYRIGHT. THE COPY MUST NOT BE COPIED WITHOUT THE PRIOR PERMISSION OF THE COPYRIGHT OWNER.


0 10m
HOUSE TYPE B _Floor Plans_ 4B GP_Terraced (1:100)

Rev	Date	Issue	Drawn	Checked
Issued For:				


PLANNING

Project/Client:	Project No:
Land north and west of Wands Field, Kirbymoorside.	LMA.18.024
	Draw No:
	19
	Rev:
	-
Drawing:	Scale:
HOUSE TYPE B	1:100 @A3
Ground & First Floor	Drawn By:
Plans	Date:
4B GP	20.11.18
Plots 17-19 (Terraced)	Checked By:
	Date:
	-
3rd Floor,	
70-74 Norwich Avenue West,	
Bournemouth,	
BH2 8AW	
T:01202 375818	
info@lmaarchitects.co.uk	
www.lmaarchitects.co.uk	

This drawing is the copyright of LMA Architects and may not be copied or reproduced without permission.
LMA Architects does not accept responsibility for errors made by others in using this drawing. All construction dimensions should be taken from the signed contract only. It is the client's responsibility to check the drawing for errors prior to construction.
Dimensions for fixed items to be checked on site prior to construction.

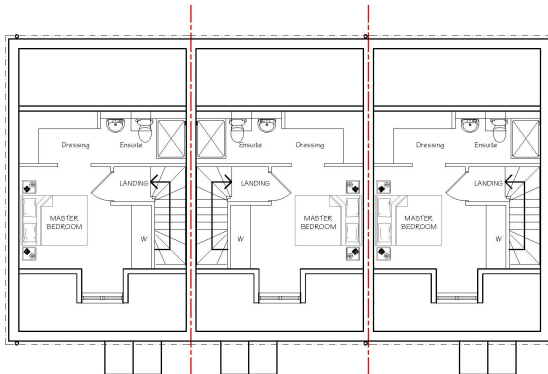

SECOND FLOOR PLAN
PLOTS 17-19

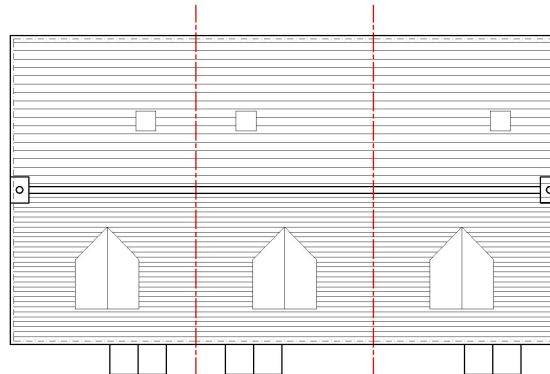


ROOF PLAN
PLOTS 7-9, 20-21 & 22-23

Date valid 12/12/2018



THIS COPY HAS BEEN MADE BY OR WITH THE AUTHORITY OF RYEDALE DISTRICT COUNCIL PURSUANT TO SECTION 47 OF THE COPYRIGHT DESIGNS AND PATENTS ACT 1988. UNLESS THAT ACT PROVIDES A RELEVANT EXCEPTION TO COPYRIGHT, THE COPY MUST NOT BE COPIED WITHOUT THE PRIOR PERMISSION OF THE COPYRIGHT OWNER.

0 10m
HOUSE TYPE B_Floor Plans_4B GP_Terraced (1:100)

No.	Date	Drawn	Checked
Issued for:			
PLANNING			
Project/Client:		Project No.	
Land north and west of		LMA.18.024	
Wanda Field,		Draw No.	
Kirbymoorside.		20	
Rev:		-	
Drawn:		Scale	
HOUSE TYPE B		1:100 @A3	
Second Floor & Roof		Drawn By	
Plans		KR	
4B GP		Date	
Plots 17-19 (Terraced)		20.11.18	
3rd Floor:		Checked By	
70-74 Norwich Avenue West,		Date	
Bournemouth,		-	
B-288W		-	
T: 01202 375618			
info@lmaarchitects.co.uk			
www.lmaarchitects.co.uk			

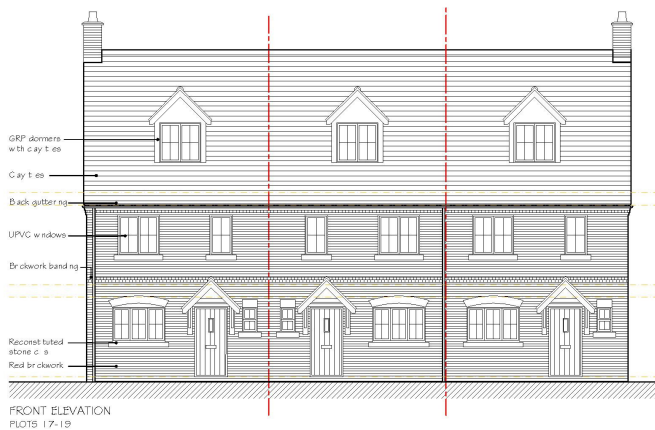

0 10m
HOUSE TYPE B_Elevations_4B GP_Terraced (1:100)

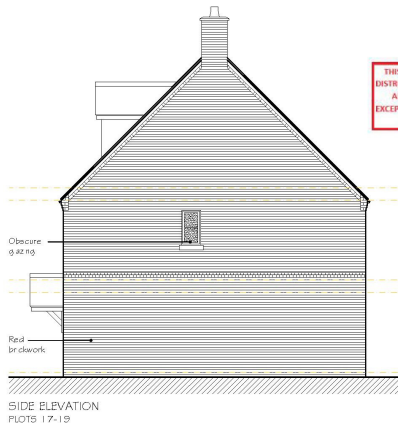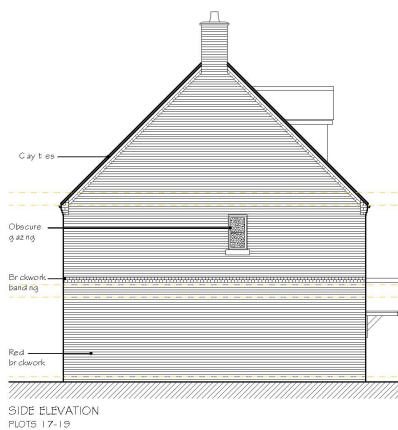

This drawing is the copyright of LMA Architects and may not be copied or reproduced without permission. LMA Architects does not accept responsibility for errors made by others in using this drawing. All construction elements subject to local planning requirements and shall be checked on site prior to construction.

Date valid 12/12/2018

THIS COPY HAS BEEN MADE BY OR WITH THE AUTHORITY OF RYEDALE DISTRICT COUNCIL PURSUANT TO SECTION 47 OF THE COPYRIGHT DESIGNS AND PATENTS ACT 1988. UNLESS THAT ACT PROVIDES A RELEVANT EXCEPTION TO COPYRIGHT, THE COPY MUST NOT BE COPIED WITHOUT THE PRIOR PERMISSION OF THE COPYRIGHT OWNER.

No.	Date	Drawn	Checked
Issued for:			
Project/Client:		Project No:	
Land north and west of Wanda Field, Kirbymoorside.		LMA.18.024	
Drawing:		Draw No:	
HOUSE TYPE B Elevations		21	
4B GP		Rev:	
Plots 17-19 (Terraced)		-	
Scale:		1:100 @ A3	
Drawn By:		Date:	
KR		20.11.18	
Checked By:		Date:	
-		-	

3rd Floor,
7074 Norwich Avenue West,
Bournemouth,
BH2 8BW

T 01202 375618
info@lmaarchitects.co.uk
www.lmaarchitects.co.uk

LMA
ARCHITECTS