


© ArkleBoyce Architects Ltd. 2019. All rights reserved. No part of this drawing may be reproduced or transmitted in any form or by any means, electronic or mechanical, including photocopying, recording, or by any information storage and retrieval system, without the prior written permission of ArkleBoyce Architects Ltd.

date valid 21/06/2019

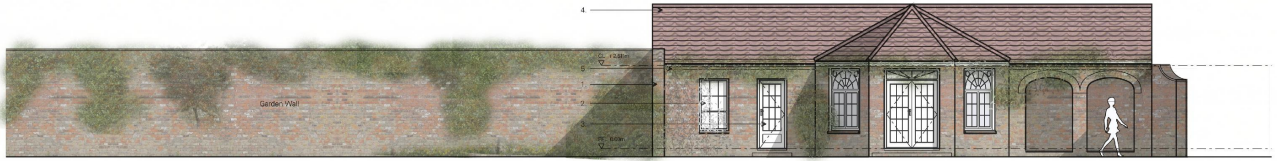

W

Existing West Elevation
Scale 1:100@A3



S

Existing South Elevation
Scale 1:100@A3

- MATERIALS KEY**
1. Brick
 2. Timber framed window
 3. Timber roof
 4. Clay gable
 5. Black UPVC Rainwater goods



ArkleBoyce.

STUDIO 4
MATTHEW MURRAY HOUSE
15 EAST LANE,
LEEDS LS1 5BN
T: 0113 252 3232
E: info@arkleboyce.co.uk
www.arkleboyce.co.uk

Notes:
Copyright ARKLEBOYCE architects Ltd.
All costs indicated. This drawing is for information only.
It is not to be used for construction or any other purpose without the prior written consent of the architect.
ArkleBoyce Architects, Services and Structural Engineers drawings.
0113 252 3232
0113 252 3232
0113 252 3232
0113 252 3232


Rev.	Date	Notes	Drawn	Checked
1	26/05/19	Planning Application Issue	MB	MB

Project:	The Pavilion, Howtham	Project No.:	205
Client:	Mi and Mia Stephenson	Revision:	*
Date:	May 2019	Drawn:	JA
Drawing Title:	Existing Elevations 1 of 2	Status:	PLANNING APPLICATION ISSUE
Scale:	1:100@A3	Drawing No.:	AP20005



E

Existing East Elevation
Scale 1.100@A3

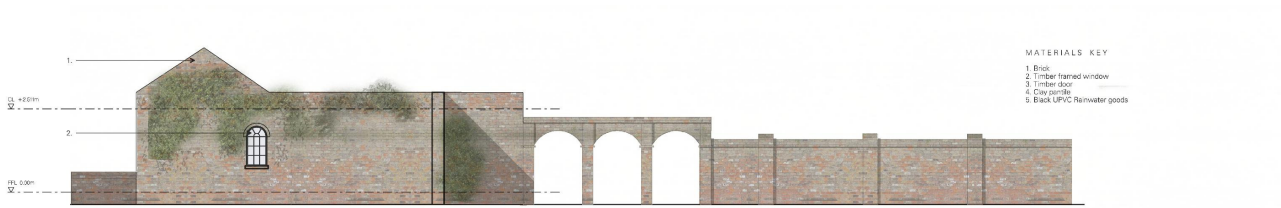

N

Existing North Elevation
Scale 1.100@A3

- MATERIALS KEY
1. Brick
 2. Timber framed window
 3. Timber door
 4. Clay roof tile
 5. Black UPVC Rainwater goods

ArkleBoyce.
 21 BRISTOL ROAD
 WATFORD, HERTS
 WD17 2JH
 TEL: 01924 464646
 WWW.ARKLEBOYCE.CO.UK

date valid 21/06/2019

Notes:
 Copy right ARKLEBOYCE architects Ltd.
 To be used in accordance with the terms and conditions of the contract.
 No part of this drawing is to be used for any other purpose without the written consent of ARKLEBOYCE architects Ltd.
 ARKLEBOYCE architects Ltd. is a registered architect, surveyor and structural engineer.

Rev.	Date	Notes	Drawn	Checked
1	05/05/19	Planning Application Issue	JB	GB

Project:	The Pavilion, Howsam	Project No.:	205
Client:	Mr and Mrs Sophenson	Revision:	*
Date:	May 2019	Drawn:	JA
Drawing Title:	Existing Elevations 2 of 2	Status:	PLANNING APPLICATION ISSUE
Scale:	1:100@A3	Drawing No.:	AP02008