
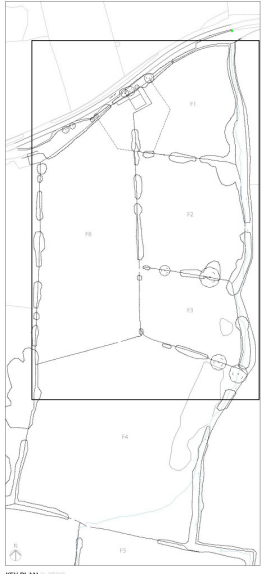


THIS COPY HAS BEEN MADE BY OR WITH THE AUTHORITY OF BYDOL
DISTRICT COUNCIL PURSUANT TO SECTION 47 OF THE COPYRIGHT DESIGNS
AND PATENTS ACT 1988. UNLESS THAT ACT PROVIDES A RELEVANT
EXCEPTION TO COPYRIGHT, THIS COPY MUST NOT BE COPIED WITHOUT
THE PRIOR PERMISSION OF THE COPYRIGHT OWNER.

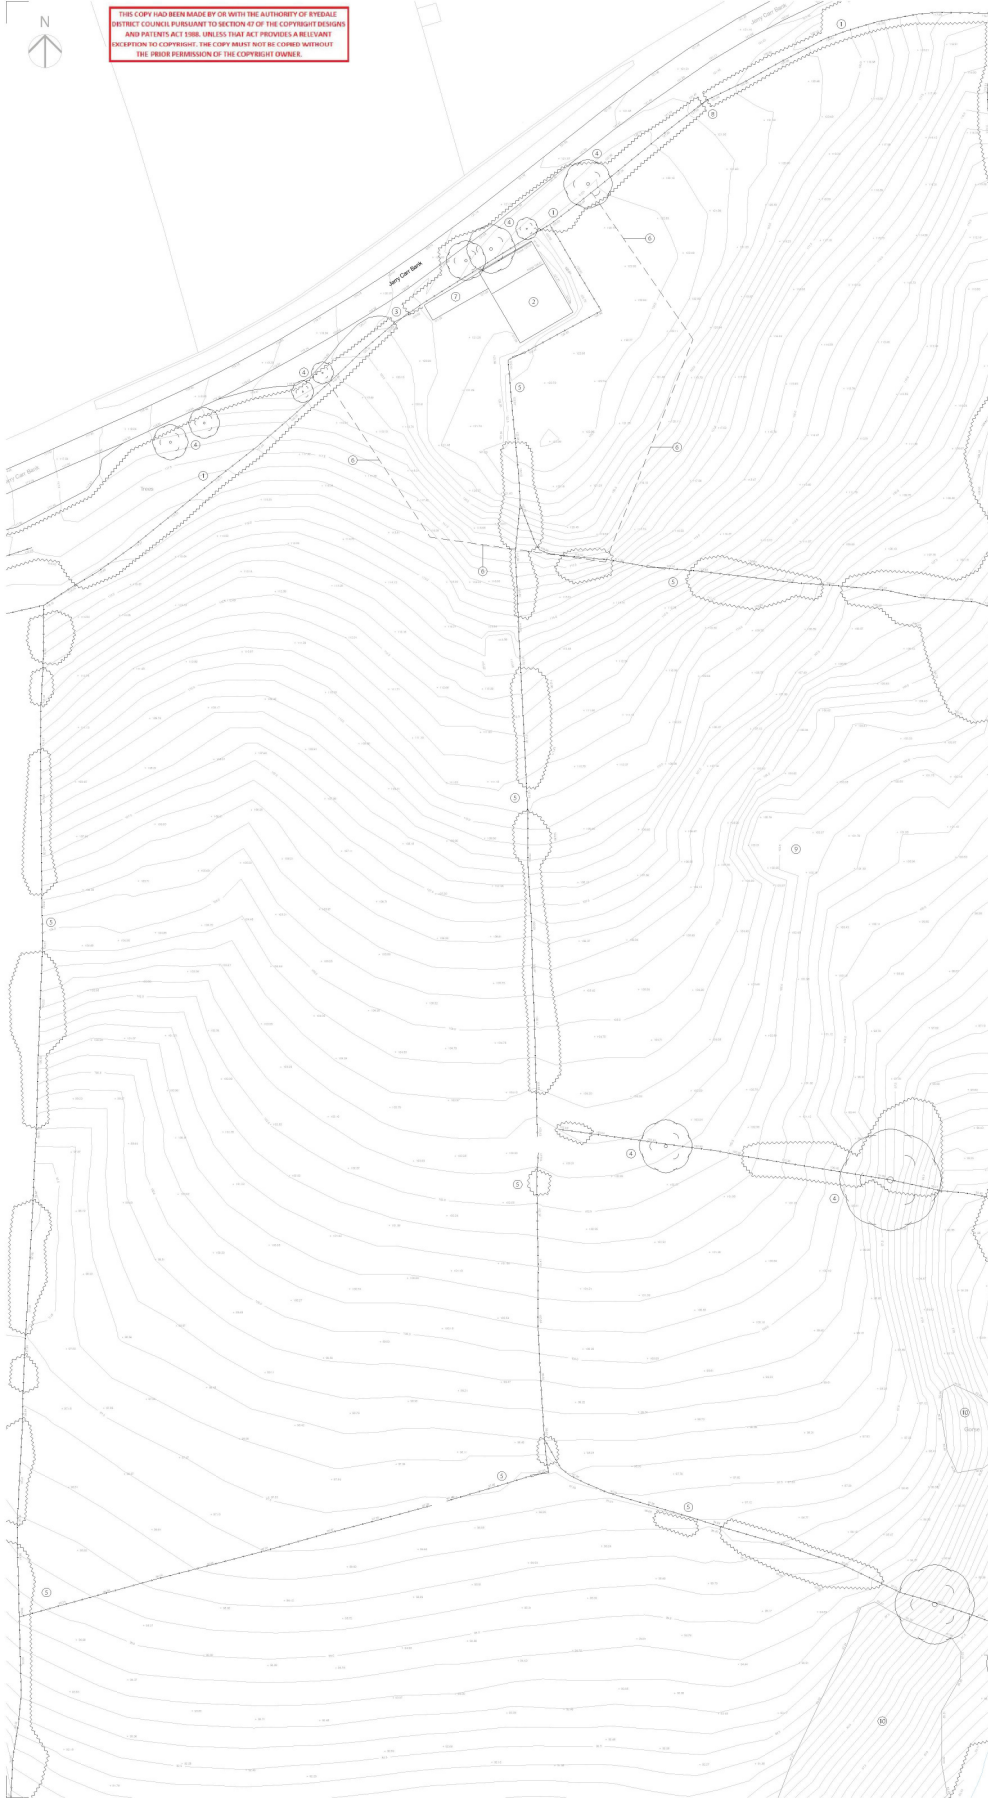

KEY PLAN (1:2500)
Area shown at larger scale shown outlined black

- ① Existing boundary hedge and fence
- ② Steel fluted bar with corrugated sheet roof
- ③ Primary field access gate
- ④ Hedgerow trees
- ⑤ Fences and stone hedgerows forming existing field pattern
- ⑥ Entire of proposed domestic curtilage
- ⑦ Existing shed to be demolished under proposal
- ⑧ Secondary field access gate
- ⑨ Historic pond location
- ⑩ Area of ponds

PLANNING ISSUE

A	13/05/20	TJF	RAB	Planning Issue
Rev	Date	Drawn	Check	Description

bramhall blenkarn
RIBA Chartered Practice
The Maltings, Market North, Yorkholme, YO17 7DP
01904 880000
01663 868805
www.bramhallblenkarn.com

Project
Knoll Hill Farm
Address
Jerry Carr Bank, Ampleforth, YO62 4DL
Client
Mr & Mrs Dureo

EXISTING SITE PLAN

© Bramhall Blenkarn. Do Not Reprint This Drawing. 13/05/20			
Sheet No	Drawn	Project/Issue No	
A1	TJF	01/05/2020	
Scale	Checked	Drawing No.	
1:500	RAB	1350_EX10_04_A	