

THIS COPY HAD BEEN MADE BY OR WITH THE AUTHORITY OF RYEDALE DISTRICT COUNCIL PURSUANT TO SECTION 47 OF THE COPYRIGHT DESIGNS AND PATENTS ACT 1988. UNLESS THAT ACT PROVIDES A RELEVANT EXCEPTION TO COPYRIGHT, THE COPY MUST NOT BE COPIED WITHOUT THE PRIOR PERMISSION OF THE COPYRIGHT OWNER.



Partridge Hill Barn
Posdon

Mr + Mrs Snowden

Proposed Elevations

Barns

1:100 at A3

Drawing No P 7




South Elevation



East Elevation



North Elevation

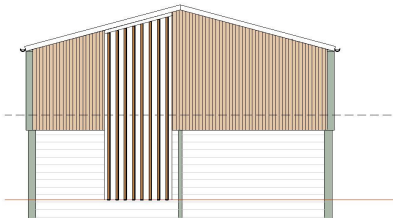

West Elevation

THIS COPY HAD BEEN MADE BY OR WITH THE AUTHORITY OF RYEDALE DISTRICT COUNCIL PURSUANT TO SECTION 47 OF THE COPYRIGHT DESIGNS AND PATENTS ACT 1988. UNLESS THAT ACT PROVIDES A RELEVANT EXCEPTION TO COPYRIGHT, THE COPY MUST NOT BE COPIED WITHOUT THE PRIOR PERMISSION OF THE COPYRIGHT OWNER.

Not for construction

Scale 1:100
0 1 2 3 4 5 10m




Partidge Hill Barn
Foston


Mr + Mrs Showdon
Proposed Elevations

1:100 at A3
Drawing No P 5 A

Rev A Windows to bathroom as shown

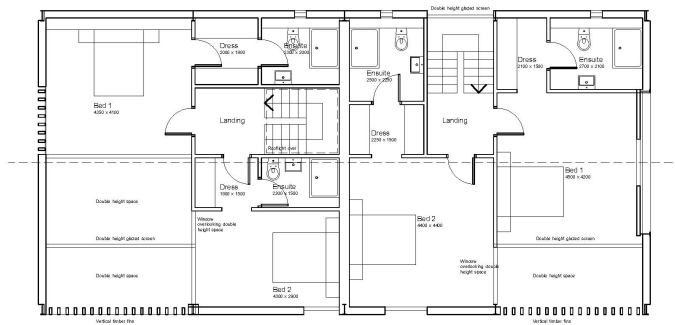


First Floor Plan

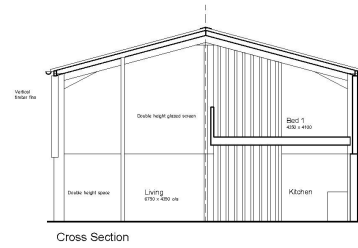

Cross Section

THIS COPY HAD BEEN MADE BY OR WITH THE AUTHORITY OF RYEDALE DISTRICT COUNCIL PURSUANT TO SECTION 47 OF THE COPYRIGHT DESIGNS AND PATENTS ACT 1988. UNLESS THAT ACT PROVIDES A RELEVANT EXCEPTION TO COPYRIGHT, THE COPY MUST NOT BE COPIED WITHOUT THE PRIOR PERMISSION OF THE COPYRIGHT OWNER.

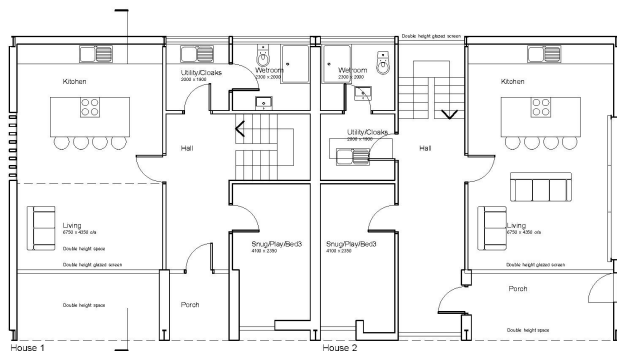

Ground Floor Plan



Partridge Hill Barn



Foston

Proposed Plan

1:100 at A3

Drawing No P 4 A


Rev A Windows to bathroom/suites shown

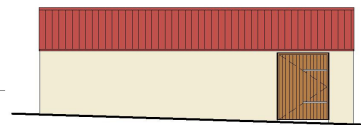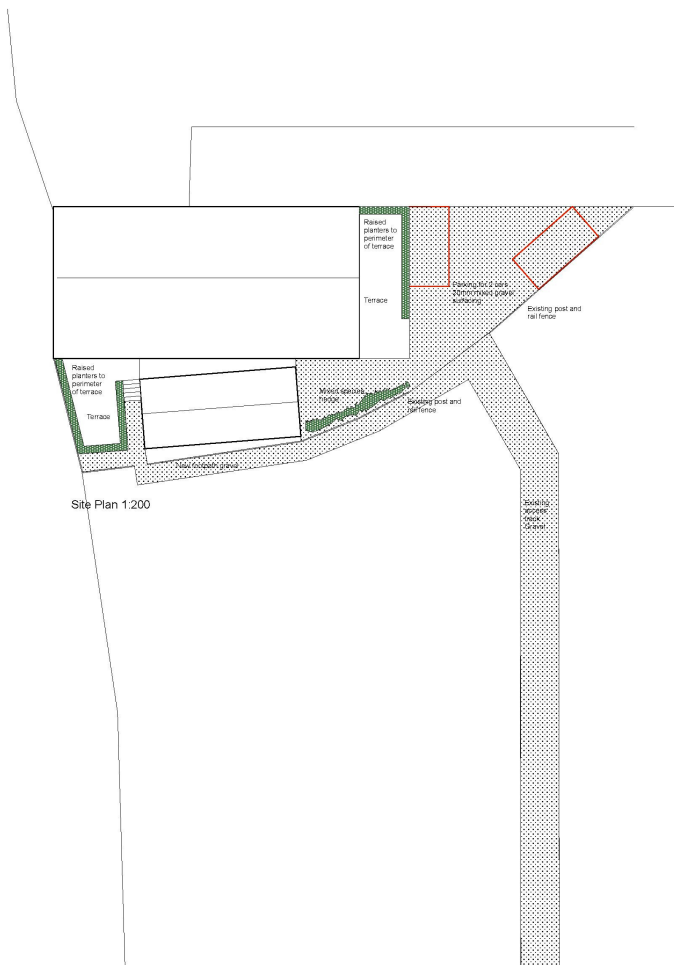


North Elevation




West Elevation

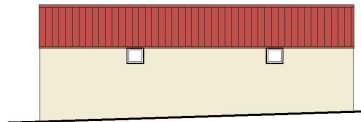

South Elevation

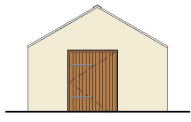

East Elevation

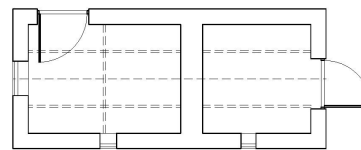

Plan
Internal area 27sqm

THIS COPY HAS BEEN MADE BY OR WITH THE AUTHORITY OF RYEDALE DISTRICT COUNCIL PURSUANT TO SECTION 47 OF THE COPYRIGHT DESIGNS AND PATENTS ACT 1988, UNLESS THAT ACT PROVIDES A RELEVANT EXCEPTION TO COPYRIGHT. THE COPY MUST NOT BE COPIED WITHOUT THE PRIOR PERMISSION OF THE COPYRIGHT OWNER.



Partridge Hill Barn
Foston
Mr + Mrs Snowden
Stone Building and Site

1:100/200 at A3
Drawing No P 6 A
A11/02/20