

THIS COPY HAS BEEN MADE BY OR WITH THE AUTHORITY OF EVEDALE DISTRICT COUNCIL PURSUANT TO SECTION 51 OF THE COPYRIGHT DESIGNS AND PATENTS ACT 1988. UNLESS THAT ACT PROVIDES A RELEVANT EXCEPTION TO COPYRIGHT, THIS COPY MUST NOT BE COPIED WITHOUT THE PRIOR PERMISSION OF THE COPYRIGHT OWNER.

Rev	By	Note	Date

**COMPLETE PLANS&BUILD LTD.**  
 ARCHITECTURAL DESIGN  
 4 CARRS LANE, YORK, YO26 5HZ  
 T: 01904 881770 M: 07789 276558 E: info@plansandbuild.com


PROJECT: 5 Wold View, Huttons Ambo, YO60 7HL  
 TITLE: Proposed Ground Floor Plan  
 CLIENT: M T Holmes  
 DATE: September 2020 SCALE: 1:50 @ A2  
 DRAWING NO: YB886 - 004 REVISION: -  
 DRAWN: AS CHECKED:

DO NOT SCALE FROM DRAWINGS. ALL DIMENSIONS TO BE GIVEN TO THE ARCHITECTS' CONTRACT NUMBER.

Proposed Ground Floor Plan - 5 Wold View, Huttons Ambo, YO60 7HL



THIS COPY HAS BEEN MADE BY OR WITH THE AUTHORITY OF RYEDALE DISTRICT COUNCIL PURSUANT TO SECTION 47 OF THE COPYRIGHT DESIGNS AND PATENTS ACT 1988, UNLESS THAT ACT PROVIDES A RELEVANT EXCEPTION TO COPYRIGHT. THE COPY MUST NOT BE COPIED WITHOUT THE PRIOR PERMISSION OF THE COPYRIGHT OWNER.

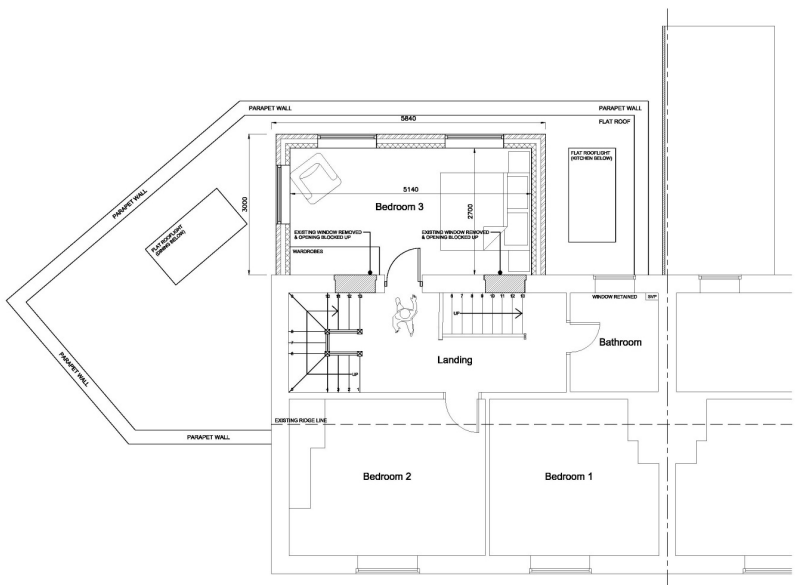

Proposed First Floor Plan - 5 Wold View, Huttons Ambo, YO60 7HL

Rev	By	Note	Date


**COMPLETE PLANS/BUILD LTD.**  
 ARCHITECTURAL DESIGN

4 CARL LANE, YORK, YO8 5HQ  
 T: 01904 881770 M: 07789 278558 E: info@plansbuild.com

PROJECT: 5 Wold View, Huttons Ambo, YO60 7HL  
 TITLE: Proposed First Floor Plan  
 CLIENT: Mr T Holmes  
 DATE: September 2020 SCALE: 1:50 @ A2  
 DRAWING NO: YB886 - 005 REVISION: -  
 DRAWN: AS CHECKED: -  
DO NOT SCALE FROM DRAWINGS. ALL DIMENSIONS TO BE GIVEN TO THE ARCHITECTS. COPYRIGHT RESERVED



THIS COPY HAS BEEN MADE BY OR WITH THE AUTHORITY OF RYEDALE DISTRICT COUNCIL PURSUANT TO SECTION 41 OF THE COPYRIGHT DESIGNS AND PATENTS ACT 1988. UNLESS THAT ACT PROVIDES A RELEVANT EXCEPTION TO COPYRIGHT, THE COPY MUST NOT BE COPIED WITHOUT THE PRIOR PERMISSION OF THE COPYRIGHT OWNER.

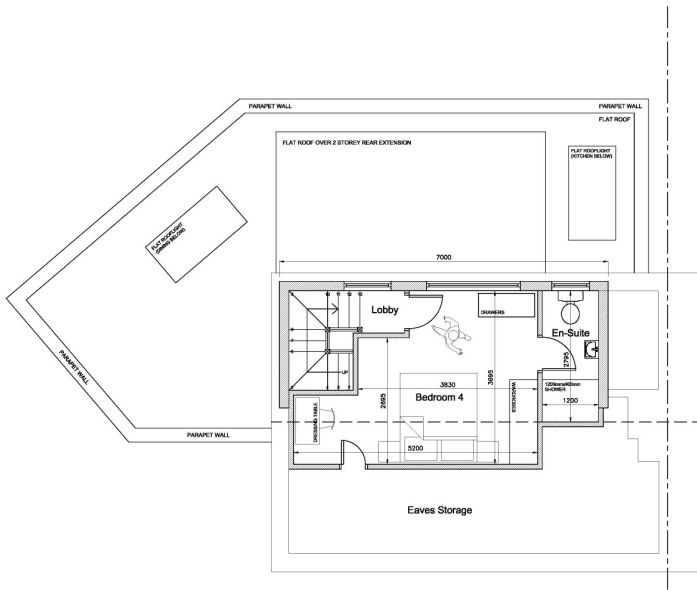

Rev	By	Note	Date


**COMPLETE PLANS & BUILD LTD.**  
 ARCHITECTURAL DESIGN  
 4 CARLE LANE, YORK, YO26 3HQ  
 T: 01904 861770 M: 07789 276558 E: info@plansandbuild.com

PROJECT 5 Wold View, Huttons Ambo, YO60 7HL  
 TITLE Proposed Attic Floor Plan  
 CLIENT M T Holmes  
 DATE September 2020 SCALE 1:50 @ A2  
 DRAWING NO. YB666 - 006 REVISION -  
 DRAWN AS CHECKED

DO NOT SCALE FROM DRAWINGS. ALL DIMENSIONS TO BE ACCORD TO THE ARCHITECT'S CONTRACT DOCUMENTS.

Proposed Attic Floor Plan - 5 Wold View, Huttons Ambo, YO60 7HL