




Proposed Front Elevation
Scale 1/50

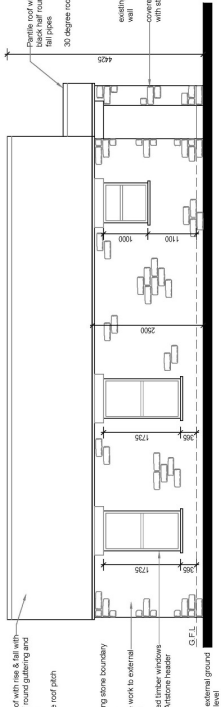


Proposed Side Elevation
Scale 1/50

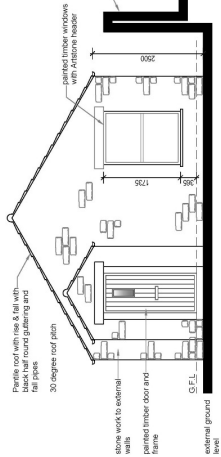

Proposed Rear Elevation
Scale 1/50

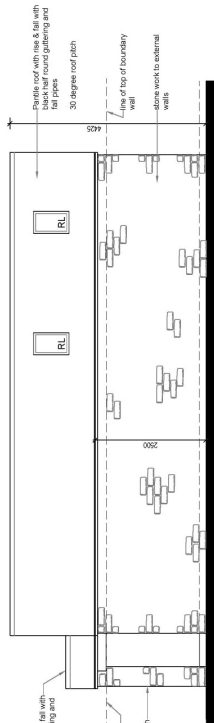

Proposed Side Elevation
Scale 1/50

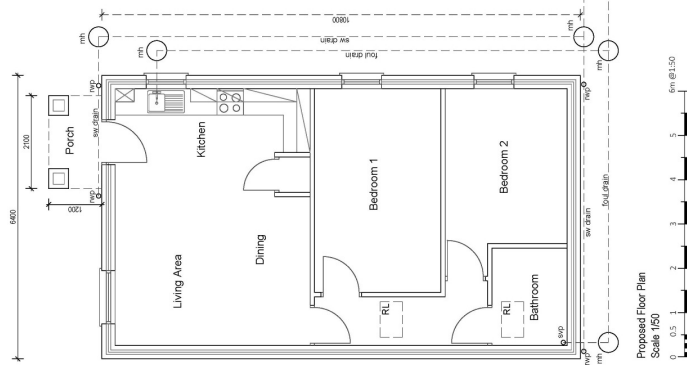

Proposed Floor Plan
Scale 1/50

REVISIONS
A 30/02/2021 Proposed changes 0004

NOTES:
This drawing is copyright and the reproduction without permission of Construct Architectural is prohibited. It is the Contractor's responsibility to ensure compliance with all relevant building codes and regulations. The Contractor shall be responsible for ensuring that the construction is in accordance with the drawings and that the Contractor is not liable for any errors or omissions. This drawing is to be used in conjunction with all relevant documents.

CONSTRUCT ARCHITECTURAL
The Studio, 24 Smyth Street,
Wexford, WFT 90X Tel 051 7502328

CLIENT:
Laidback Lucas

LOCATION:
**The Bay Horse Inn, Main Street,
Terrington, Malton, YO8 0PP**

PROJECT:
**NEW MANAGERS ACCOMMODATION
DWELLING**

DRAWING TITLE:
PROPOSED DWELLING

DATE: February 2021 | SCALE: 1:50 @A1
DRAWN BY: N.Y.

256-02-02A

THIS COPY HAS BEEN MADE BY OR WITH THE AUTHORITY OF TERRINGTON DISTRICT COUNCIL PURSUANT TO SECTION 47 OF THE COPYRIGHT DESIGN AND PATENTS ACT 1988. UNLESS THAT ACT PROVIDES A REMEDY IN EXCEPTION TO COPYRIGHT, THIS COPY MUST NOT BE COPIED WITHOUT THE PRIOR PERMISSION OF THE COPYRIGHT OWNER.