

REVISIONS	
A	ALTERATIONS
B	FOR PLANNING
C	FOR ARCHITECTS COMMENTS AND REVISIONS



REAR ELEVATION (SOUTH)

1 : 50



FRONT ELEVATION (NORTH)

1 : 50



PROPOSED SIDE ELEVATION

1 : 50



PROJECT
4 THE TERRACE OSWALDKIRK

TYPE
PROPOSED ELEVATIONS

SCALE
1 : 50 @ A1

DATE
29/12/20



DRAWN
KJ

REVIEWED
CH

DATE
PR_P110

REVISION
C

FILE PATH
Terrace Elevation 4_01.dwg

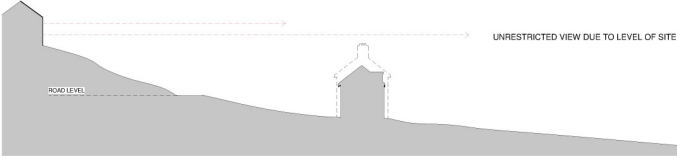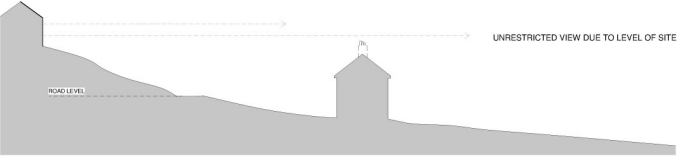

(BASED ON LEVEL VIEW - REALITY IS VIEWS ARE RETAINED OVER THE LANDSCAPE NOT ONLY BY THE LEVEL OF THE LAND TO THE OTHER SIDE OF THE STREET BUT ALSO DUE TO THE IMPORTANT UNDEVELOPED AREAS TO THE SIDE OF THE PROPERTY AS SHOWN ON THE PLAN ABOVE)



ACCURATE LEVELS TAKEN FROM LASER SCAN SURVEY
(IMAGE OF SCAN ABOVE)

PROJECT
4 THE TERRACE OSWALDKIRK

TITLE
SITE SECTIONS

SCALE 1:200 @ A1	DATE 14/09/21
DRAWN KJ	REVIEWED PH
DRAWING NO. PR_P112	REVISION

FILE PATH
C:\projects\4 the terrace\4 the terrace.dwg
User: terracedesign\j.k