
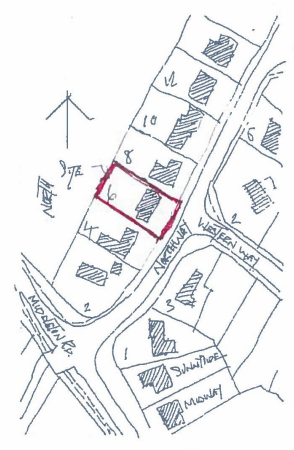


THIS PLAN WAS PREPARED BY ME WITH THE ASSISTANCE OF OTHERS
AND I AM NOT RESPONSIBLE FOR THE ACCURACY OF THE INFORMATION
CONTAINED HEREIN NOR FOR THE CONSEQUENCES OF ANY
ACTION OR INACTION TAKEN THEREON. THE SIGNATURE OF THE ARCHITECT
IS THE ONLY AUTHORITY FOR THE INFORMATION CONTAINED HEREIN.

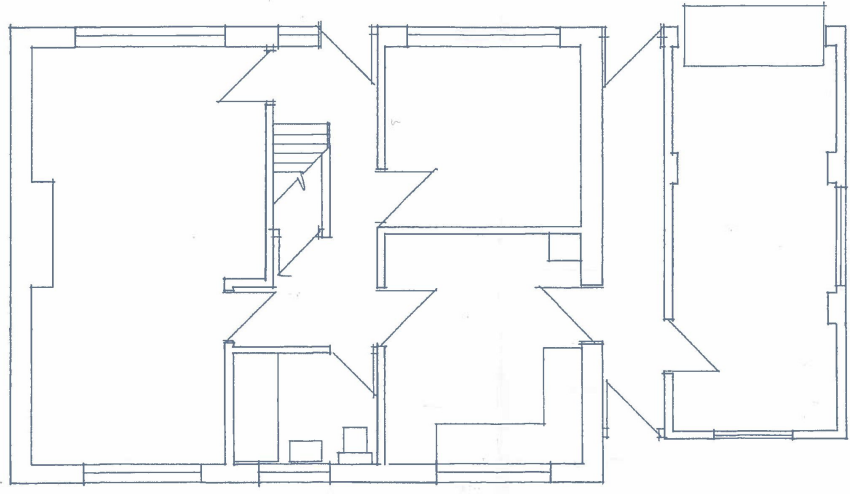

SITE PLAN 1:2500

EXISTING GROUND FLOOR 6 NORTHWAY PLYMOUTH, N.1/3 (ORIGIN. FOR MR. MR) J. CRAWFORD SCALE 1:50 FEB/2021 DRAWN: 23921/E
DRAWN BY: J. LEWIS (AIA)

1:50