






THIS DOCUMENT IS THE PROPERTY OF IAN PICK ASSOCIATES LTD. IT IS TO BE USED ONLY FOR THE PROJECT AND SITE SPECIFICALLY IDENTIFIED IN THE TITLE. IT IS NOT TO BE REPRODUCED OR TRANSMITTED IN ANY FORM OR BY ANY MEANS, ELECTRONIC OR MECHANICAL, INCLUDING PHOTOCOPYING, RECORDING, OR BY ANY INFORMATION STORAGE AND RETRIEVAL SYSTEM, WITHOUT THE EXPRESS PERMISSION OF IAN PICK ASSOCIATES LIMITED.

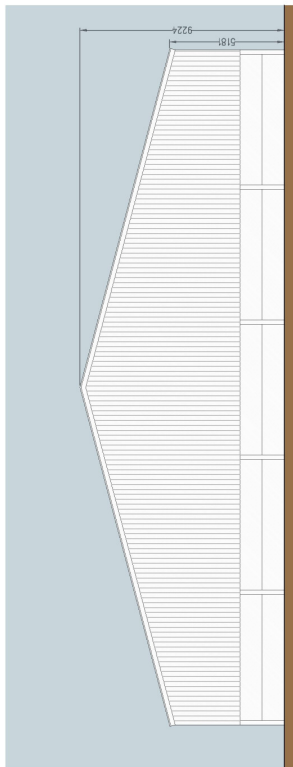

East elevation
(West elevation)

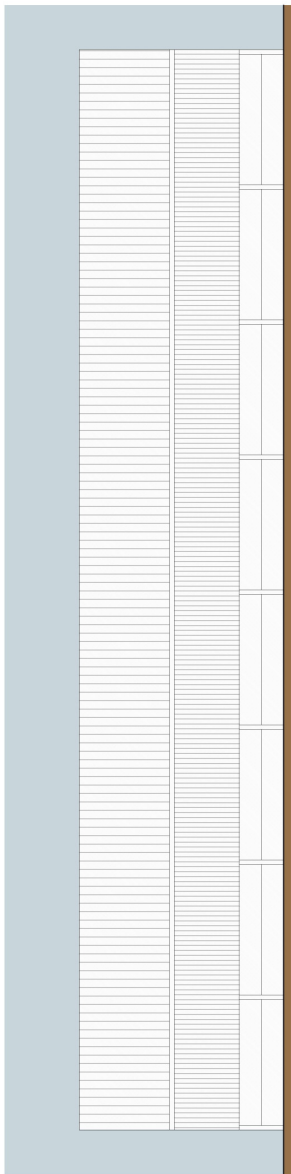

North elevation

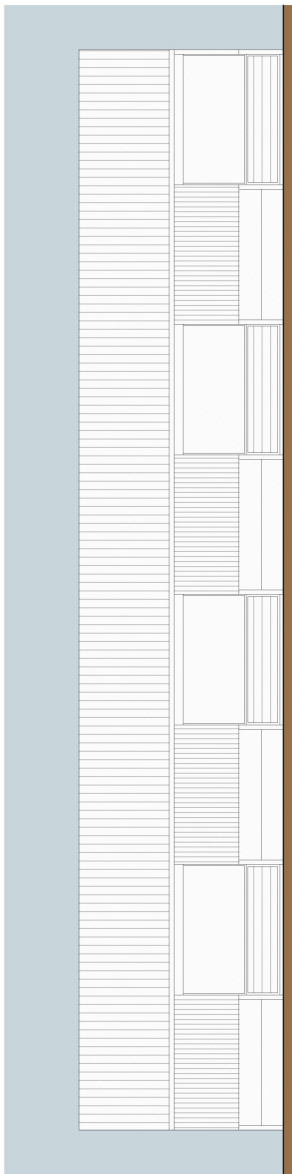

South elevation



IAN PICK ASSOCIATES LTD
Specialist Agricultural & Rural Planning Consultants

Station Farm Offices
Wansford Road
Nafferton
Drifffield
East Yorkshire
YO25 8NJ

T : 01377 253363
E : mail@ianpick.co.uk
W : www.ianpickassociates.co.uk

CLIENT

J.R Bulmer, J. Bulmer & A.J Bulmer
Coulthas Farm
Great Haddon
Malton
North Yorkshire
YO17 6TY

JOB TITLE

Livestock unit

DWG TITLE

Elevations A1

SCALE 1:100

DRW

SH

DWG NUMBER

IP/UB/03

DATE Dec 21

REV

-