




THIS DRAWING IS THE PROPERTY OF IAN PICK ASSOCIATES LTD. ANY REPRODUCTION OR TRANSMISSION OF THIS DRAWING WITHOUT THE WRITTEN PERMISSION OF IAN PICK ASSOCIATES LTD. IS PROHIBITED.

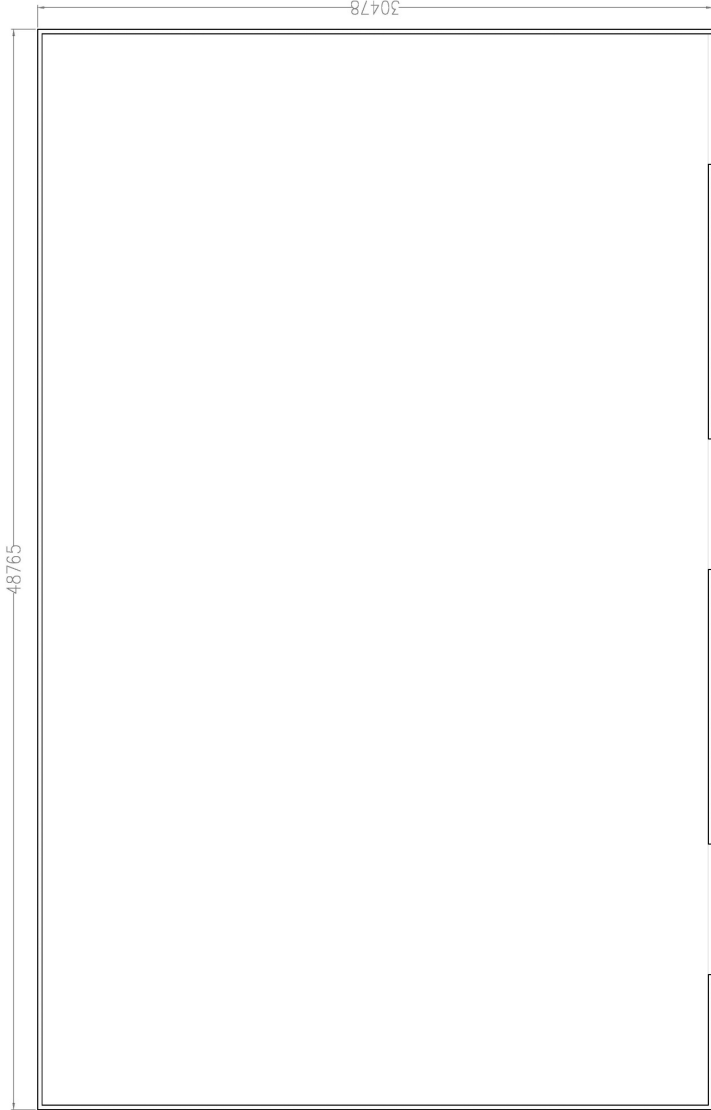

Floor plan



Station Farm Offices  
Wansford Road  
Nafferton  
Drifffield  
East, Yorkshire  
YO25 8NJ

T : 01377 253363  
E : mail@ianpick.co.uk  
W : www.ianpick.co.uk

CLIENT  
**J.R Bulmer, J. Bulmer & A.J Bulmer**  
Coulthas Farm  
Great Habton  
Malton  
North Yorkshire  
YO17 6TY

— JOB TITLE  
Livestock unit

— DWG. TITLE  
Floor Plan A1

SCALE 1:100  
— DRN  
— SH

— DWG. NUMBER  
IP/EB/04

— DATE  
Dec 21

— REV