




Project: Spring Field Girth, 100m x 100m, 100m x 100m, 100m x 100m
 Date: 10/10/2018
 Scale: 1:500

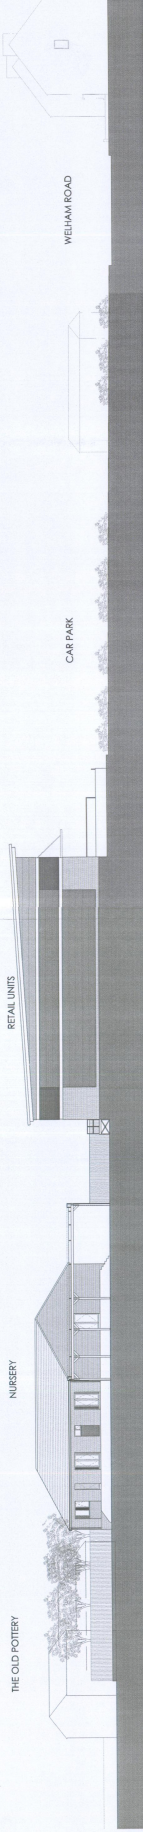

NORTH ELEVATION

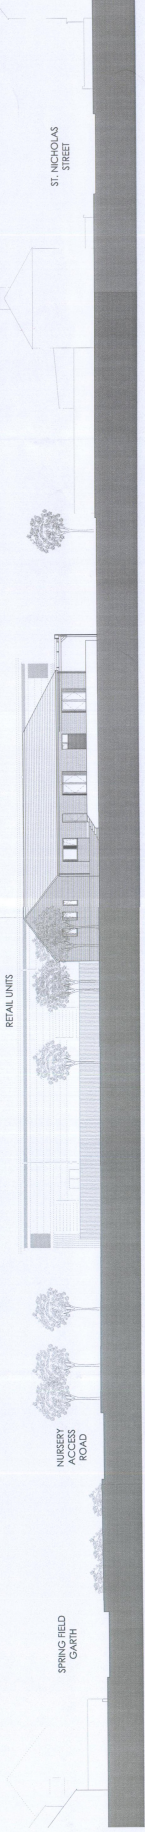


EAST ELEVATION

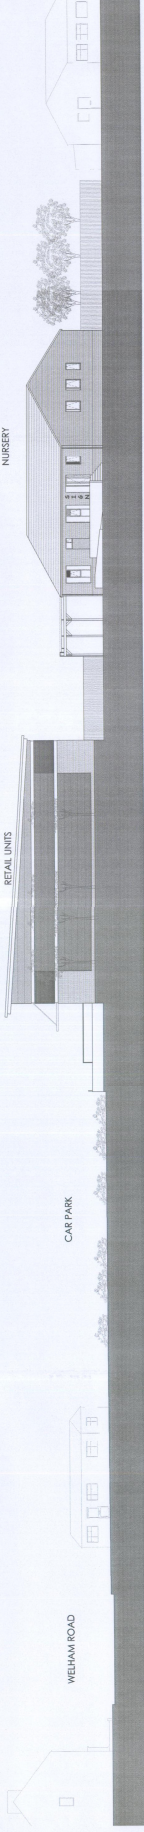

SOUTH ELEVATION
(SPRING FIELD GIRTH)

THIS COPY HAS BEEN MADE BY OR WITH THE AUTHORITY OF THE ARCHITECTS AND ENGINEERS OF THE CORPORATION OF THE CITY OF BRISTOL. IT IS NOT TO BE REPRODUCED OR TRANSMITTED IN ANY FORM OR BY ANY MEANS, ELECTRONIC OR MECHANICAL, INCLUDING PHOTOCOPYING, RECORDING, OR BY ANY INFORMATION STORAGE AND RETRIEVAL SYSTEM, WITHOUT THE WRITTEN PERMISSION OF THE CORPORATION OF BRISTOL.

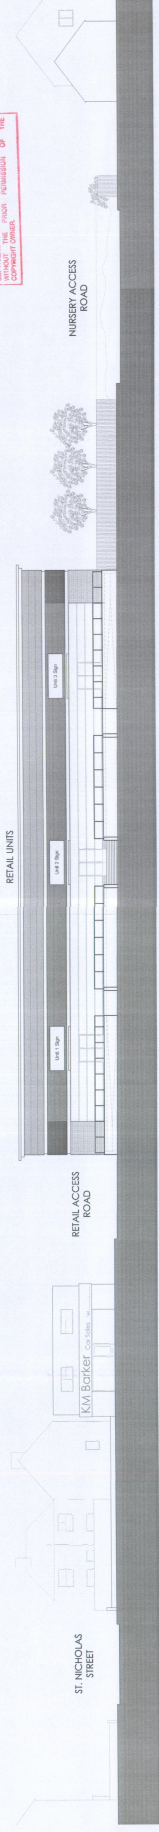

WEST ELEVATION
(WELHAM ROAD)

NOTES:
 1. FINISHES & FENCING TO PROPOSED ELEVATIONS REMOVED FOR CLARITY
 2. ADJACENT BUILDINGS PROVIDED SITE CONTEXT - FOR INDICATIVE PURPOSES ONLY

PLANNING

Scale: 1:500
 North Arrow
 Project: Spring Field Girth
 Date: 10/10/2018
 Scale: 1:500

Project Architects
 Chris & Sarah
 Architects
 101-103
 The Arcade
 Bristol
 BS1 1JH
 T: 0117 2221114
 F: 0117 2221115
 www.chrisandsarah.co.uk