



East Elevation

Form new entrance door
Form new window
Form new window

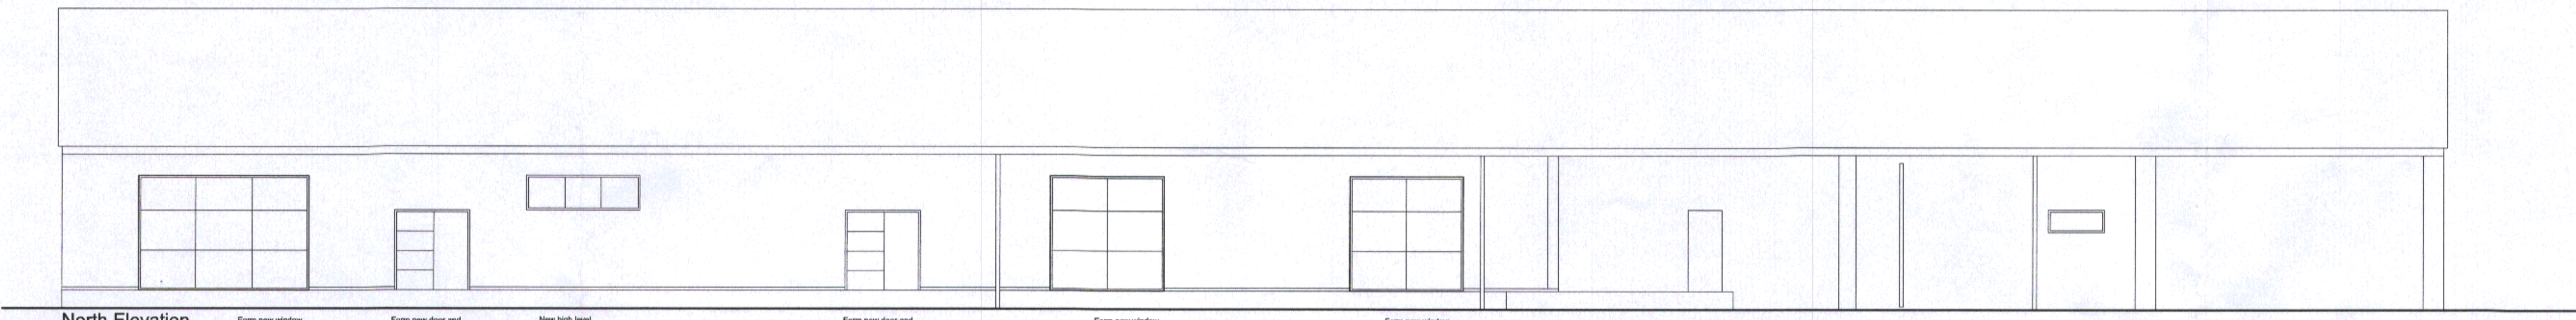


North Elevation

Form new window
Form new door and side light
New high level window to WC's
Form new door and side light
Form new window
Form new window

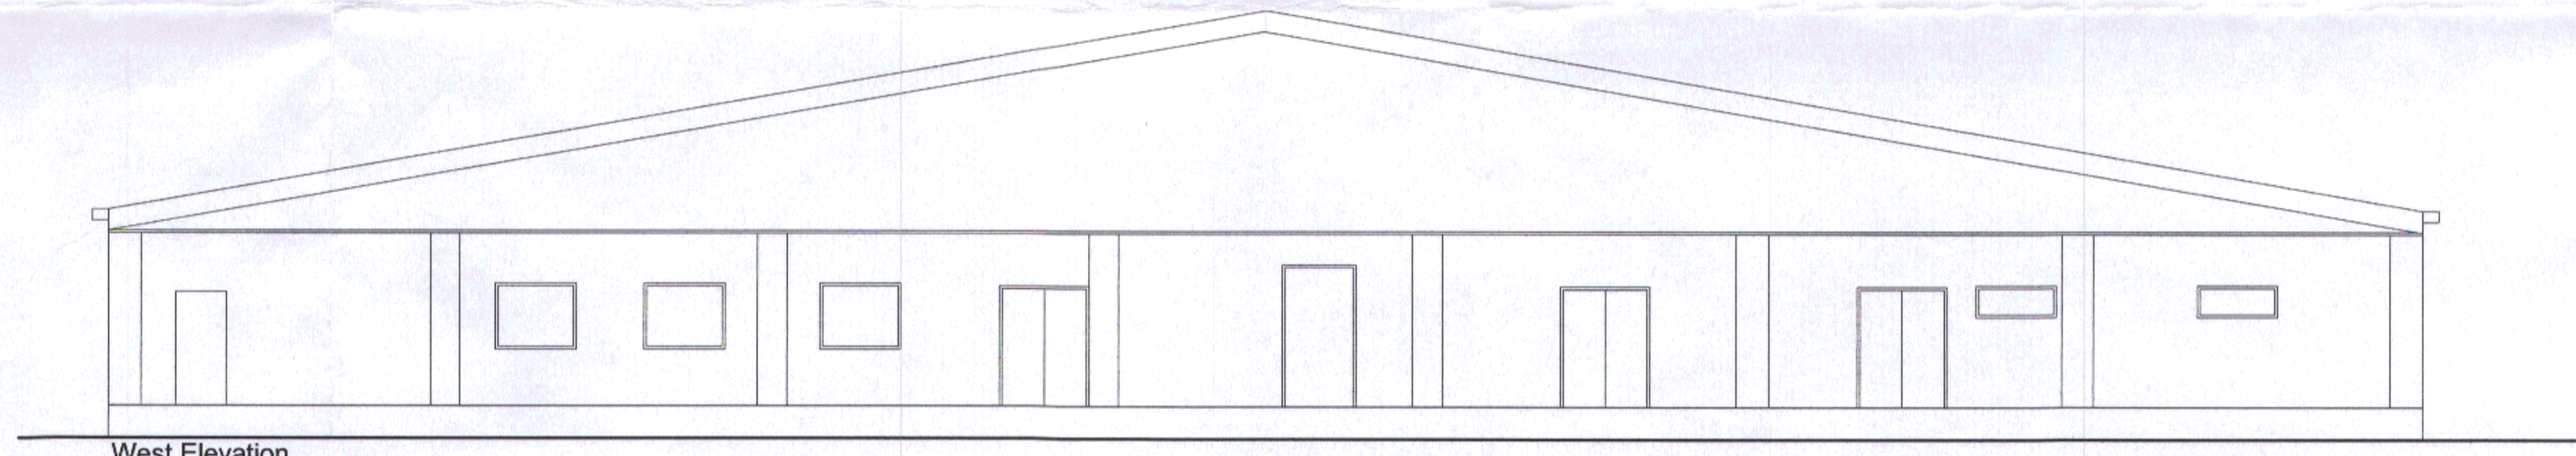

West Elevation

THIS COPY HAS BEEN MADE BY OR WITH THE AUTHORITY OF WICKDALE DISTRICT COUNCIL PURSUANT TO SECTION 47 OF THE COPYRIGHT, DESIGN AND PATENTS ACT 1988 UNLESS THAT ACT PROVIDES A RELEVANT EXCEPTION TO COPYRIGHT. THE COPY MUST NOT BE COMED WITHOUT THE PRIOR PERMISSION OF THE COPYRIGHT OWNER

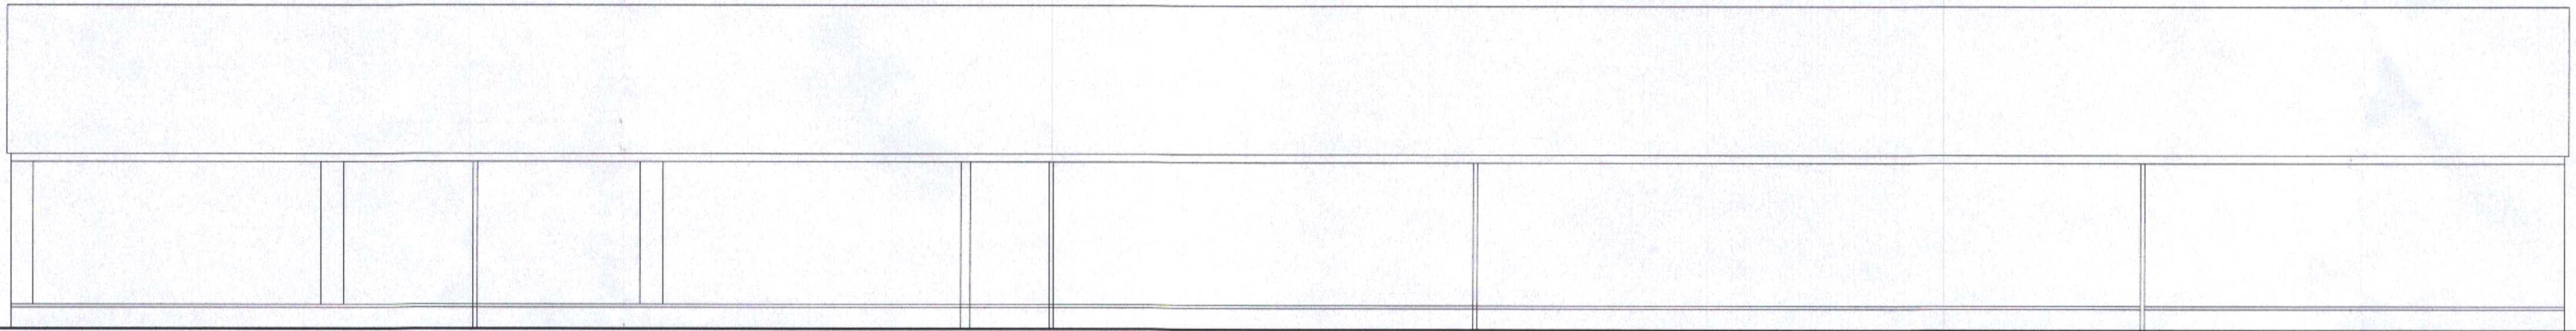

South Elevation

Rev	Date	Drawn	Check'd	Description
01	15/07/14	RAB	RAB	Proposed Elevations

bramhall blenkarn

RIBA Chartered Practice

The Mallings Malton North Yorkshire YO17 7DP
T 01653 693333 F 01653 693605 E mail@brable.com W www.brable.com

Job: Norton Bowls Club
Address: Norton

Client: Norton Bowls Club
Drawing: Proposed Elevations

Sheet Size: A1 Scale: 1:100

First Issue Date: 15/07/14 Drawn: RAB Checked: RAB

Job no.	Site/Module no.	Des/Type or C/S/B Code	Sheet No.	Revision
1137	01	GA	02	-