


EAST ELEVATION

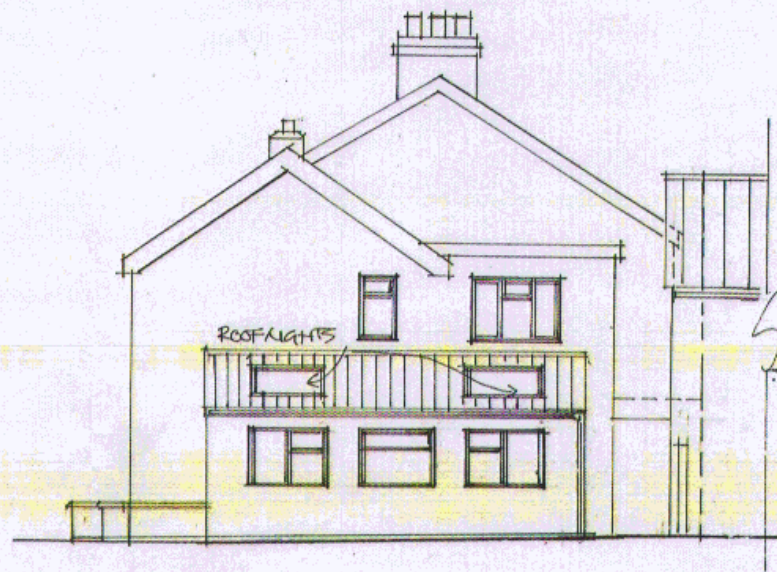

NORTH ELEVATION

THIS COPY HAS BEEN MADE BY OR WITH THE
 AUTHORITY OF RYEDALE DISTRICT COUNCIL
 PURSUANT TO SECTION 37 OF THE COPYRIGHT,
 DESIGNS AND PATENTS ACT 1988 UNLESS
 THAT ACT PROVIDES A RELEVANT EXCEPTION TO
 COPYRIGHT. THE COPY MUST NOT BE COPIED
 WITHOUT THE PRIOR PERMISSION OF THE
 COPYRIGHT OWNER.



WEST ELEVATION



SOUTH ELEVATION

Project: Greenview , Page Lane, Wombledon	
Title: Elevations	
Date: August 2014	Scale: 1:100 @ A3
Drawing number: PL/149/06	
Do not scale – check all dimensions on site. Copyright remains with the DC Architectural Design.	
DC Architectural Design Lund Court House Nawton York YO62 7TZ T 01751 430932 M 07768 960326 E info@dcarchitecturaldesign.co.uk	