




Site Section A - Scale 1:100



Site Section A - Scale 1:200



Site Section B - Scale 1:100

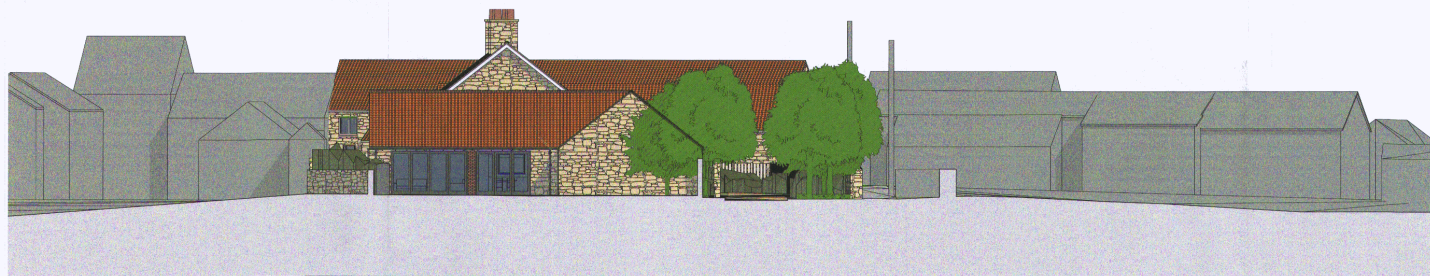

Site Section C - Scale 1:100



Site Layout Plan - NTS

THIS COPY HAS BEEN MADE BY OR WITH THE AUTHORITY OF BRAMHALL BLENKHARN ARCHITECTS BY SECTION 44 OF THE COPYRIGHT ACT 1988 AND NOT BY THE LANDLORD. THE COPY MUST NOT BE LOANED WITHOUT THE WRITTEN PERMISSION OF THE COPYRIGHT OWNER.

1:100 1:100 1:100
 Date: 02/10/14
 Drawn: RB

bramhall blenkarn
 RIBA Chartered Practice
 The Millings, Malton, North Yorkshire YO11 7DP
 t 01430 862002
 e info@bramhall.com
 www.bramhall.com

Project:
Mount Farm
 Address:
 Main Street, Westow
 Client:
 Mr & Mrs Landers

Drawn:
SITE LAYOUT
PROPOSED SITE SECTIONS
 © Bramhall Blenkarn. Do Not Scale From This Drawing. 1066_AR20_05_A1.dwg
 Sheet No: A1 Date: First Issue Date Only
 1:100 RB 02/10/14
 Scale: 1:100 Checked: RB
 Drawing No: **1066_AR20_05_A**

ADDITIONAL PLANS



Site - Aerial Overview From South



Site - Aerial Overview From North



Site - Aerial Overview From West



Site - Aerial Overview From East

THIS COPY HAS BEEN MADE BY OR WITH THE AUTHORITY OF RYEDALE DISTRICT COUNCIL PURSUANT TO SECTION 47 OF THE COPYRIGHT, DESIGN AND PATENTS ACT 1988. UNLESS OTHERWISE STATED, THIS PERMISSION TO REPRODUCE THIS COPY MUST NOT BE COME WITHOUT THE PRIOR PERMISSION OF THE COPYRIGHT OWNER.

ADDITIONAL PLANS

PLANNING ISSUE

No	Date	Drawn	Checked	Description
A	13.10.14	SB	RB	Revision to site limits.

bramhall blenkarn

RIBA Chartered Practice
 The Millings Malton North Yorkshire YO17 7DP
 t 01953 693333
 f 01953 693605
 e mail@bramble.com
 www.bramble.com

Project
 Mount Farm
 Address
 Main Street, Westow
 Client
 Mr & Mrs Landers

Drawing
 SITE PROPOSED
 3D IMAGES

J. Bramhall (Bramhall) Do Not Scale From This Drawing - 1:000 SITE PLAN 00.jpg

Sheet Size	Drawn	First Issue Date ONLY
A3	RJ	08.10.14

Scale	Checked	Drawing No.	Rev.
NTS		1066_AR50_04_A	