




PROPOSED NORTH ELEVATION (1:100)




PROPOSED WEST ELEVATION (1:100)

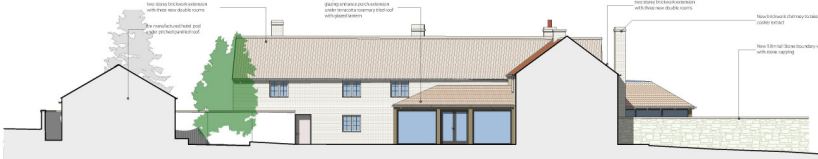

PROPOSED SOUTH ELEVATION (1:100)



PROPOSED EAST ELEVATION (1:100)

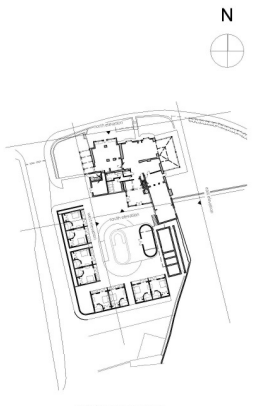

PROPOSED KEY PLAN (1:100)

Date Valid 28/10/2018

THIS COPY HAS BEEN MADE BY OR WITH THE AUTHORITY OF EYEDALE DISTRICT COUNCIL PURSUANT TO SECTION 47 OF THE COPYRIGHT DESIGNS AND PATENTS ACT 1988. UNLESS THIS ACT PROVIDES A RELEVANT EXCEPTION TO COPYRIGHT, THE COPY MUST NOT BE COPIED WITHOUT THE PRIOR PERMISSION OF THE COPYRIGHT OWNER.

**bramhall blenkham**  
RIBA Chartered Practice  
The Watup, Watup, North Yorkshire YO17 7DP  
01904 880000  
01904 880001  
01904 880002  
www.bramhall.co.uk

**PROPOSED ELEVATIONS**  
**SHEET 1**  
Drawing Number: 1344\_AR30\_01\_C  
Date: 28/10/2018  
Author: JD  
Checker: MB  
Scale: 1:100  
Project: 1344\_AR30\_01\_C