



N

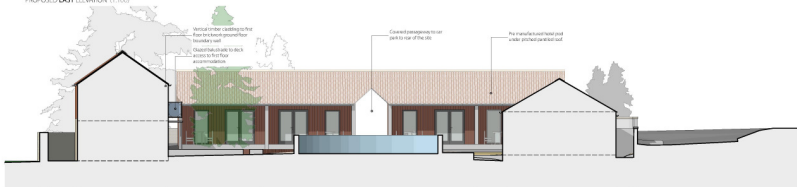


PROPOSED EAST ELEVATION (1:100)




PROPOSED NORTH ELEVATION (1:100)

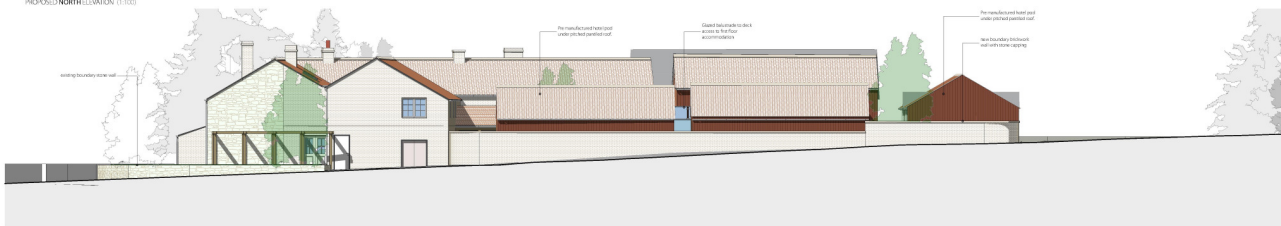

PROPOSED WEST ELEVATION (1:100)

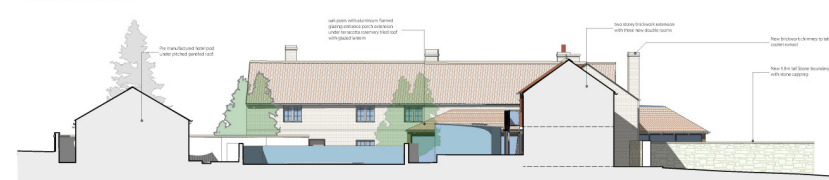

PROPOSED SOUTH ELEVATION (1:100)

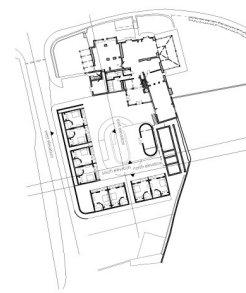

PROPOSED KEY PLAN (1:500)

1	2021/11/24	MB	Revised elevations and key plan
2	2021/11/24	JD	Revised elevations and key plan
3	2021/11/24	MB	Revised elevations and key plan
4	2021/11/24	MB	Revised elevations and key plan

bramhall blenkharn
 RIBA Chartered Practice
 The Walk up, Milton North Yarmouth, YO17 7DF
 01904 838800
 4th Floor, 100
 www.bramhall.com

From
Aspley Hotel
 Killybegs
 Flamingo Land Leisure Centre

PROPOSED ELEVATIONS
SHEET 2
 Drawing Number: 1344_AR30_02_C Date: 2021/11/24
 Scale: 1:100 MB
 Author: JD
 Check: MB

1344-AR30-02-01
REVISED PLAN