


Date Valid 29/10/2018

N

THIS COPY HAS BEEN MADE BY OR WITH THE AUTHORITY OF EYEDALE DISTRICT COUNCIL PURSUANT TO SECTION 81 OF THE COPYRIGHT DESIGNS AND PATENTS ACT 1988. UNLESS THAT ACT PROVIDES A RELEVANT EXCEPTION TO COPYRIGHT, THIS COPY MUST NOT BE COPIED WITHOUT THE PRIOR PERMISSION OF THE COPYRIGHT OWNER.

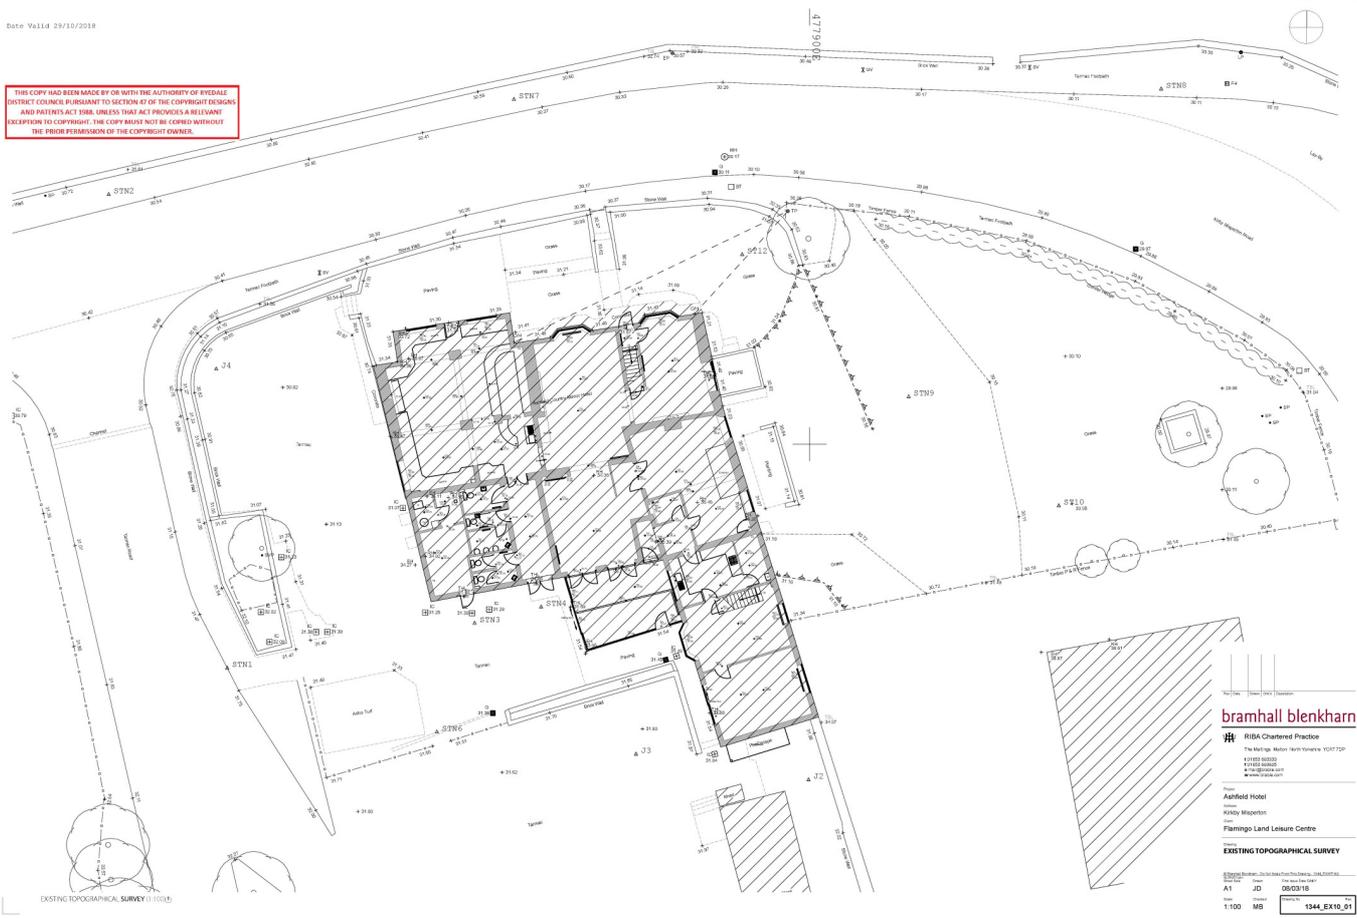


bramhall blenkharn
 RIBA Chartered Practice
 The Walkup, Nelson, North Yorkshire YO27 7DP
 01430 838300
 01430 838301
 www.bramhall.com

Project:
 Ashfield Hotel
 Location:
 Kildale, Mapperton
 Client:
 Flamingo Land Leisure Centre

EXISTING TOPOGRAPHICAL SURVEY

Scale:
 1:100 MB
 Date:
 05/03/18
 Drawing No:
 1344_EX10_01

EXISTING TOPOGRAPHICAL SURVEY (1:100)

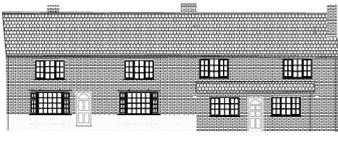


EXISTING NORTH ELEVATION 1 (1:100)



EXISTING EAST ELEVATION 1 (1:100)



EXISTING SOUTH ELEVATION 1 (1:100)

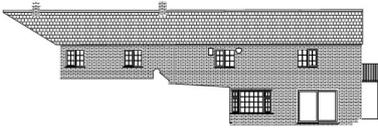

EXISTING SOUTH ELEVATION 1 (1:100)



EXISTING WEST ELEVATION 1 (1:100)




EXISTING SOUTH ELEVATION 1 (1:100)



EXISTING WEST ELEVATION 1 (1:100)



EXISTING GROUND-FLOOR PLAN 1 (1:100)

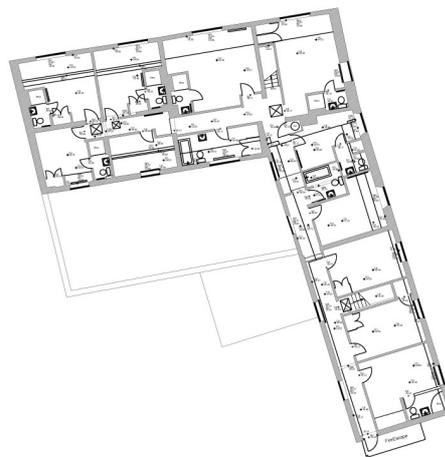

EXISTING FIRST-FLOOR PLAN 1 (1:100)

THIS COPY HAS BEEN MADE BY OR WITH THE AUTHORITY OF EYEBALL DISTRICT COUNCIL PURSUANT TO SECTION 47 OF THE COPYRIGHT DESIGNS AND PATENTS ACT 1988. UNLESS THAT ACT PROVIDES A RELEVANT EXCEPTION TO COPYRIGHT, THE COPY SHOULD NOT BE COPIED WITHOUT THE PRIOR PERMISSION OF THE COPYRIGHT OWNER.

Date: Val 14 29/10/2018



bramhall blenkharn

RIBA Chartered Practice
The Workshop, Nelson, North Yorkshire YO57 7ZF
01430 820000
01430 820001
www.bramhall.com

From:
Aynfield Hotel
Kiloby, Harrogate
Flamingo Land Leisure Centre

EXISTING SURVEY
Drawing Number: 1344_EX50_01
Drawing Title: Existing Survey
Author: JD
Date: 08/11/17
Scale: 1:100
Sheet: MB
Drawing Code: 1344_EX50_01