

THIS DRAWING IS TO BE READ IN CONJUNCTION
WITH THE SCHEDULE OF WORKS



IAN PICK ASSOCIATES LTD
Specialist Agricultural & Rural Planning Consultants

Station Farm Offices
Wansford Road
Nafferton
Driffield
East Yorkshire
YO25 8NJ
T : 01377 253363
E : mail@ianpick.co.uk
W : www.ianpickassociates.co.uk

CLIENT
Messrs W D Stephens
Moor Farm
West Heslerton
Malton
North Yorkshire
YO17 8RU


JOB TITLE
Replacement Broiler Rearing Unit

DWG. TITLE
Site Plan A1

SCALE 1:500
DRN
SH

DWG. NUMBER
IP/PS/02

DATE Mar 19
REV -

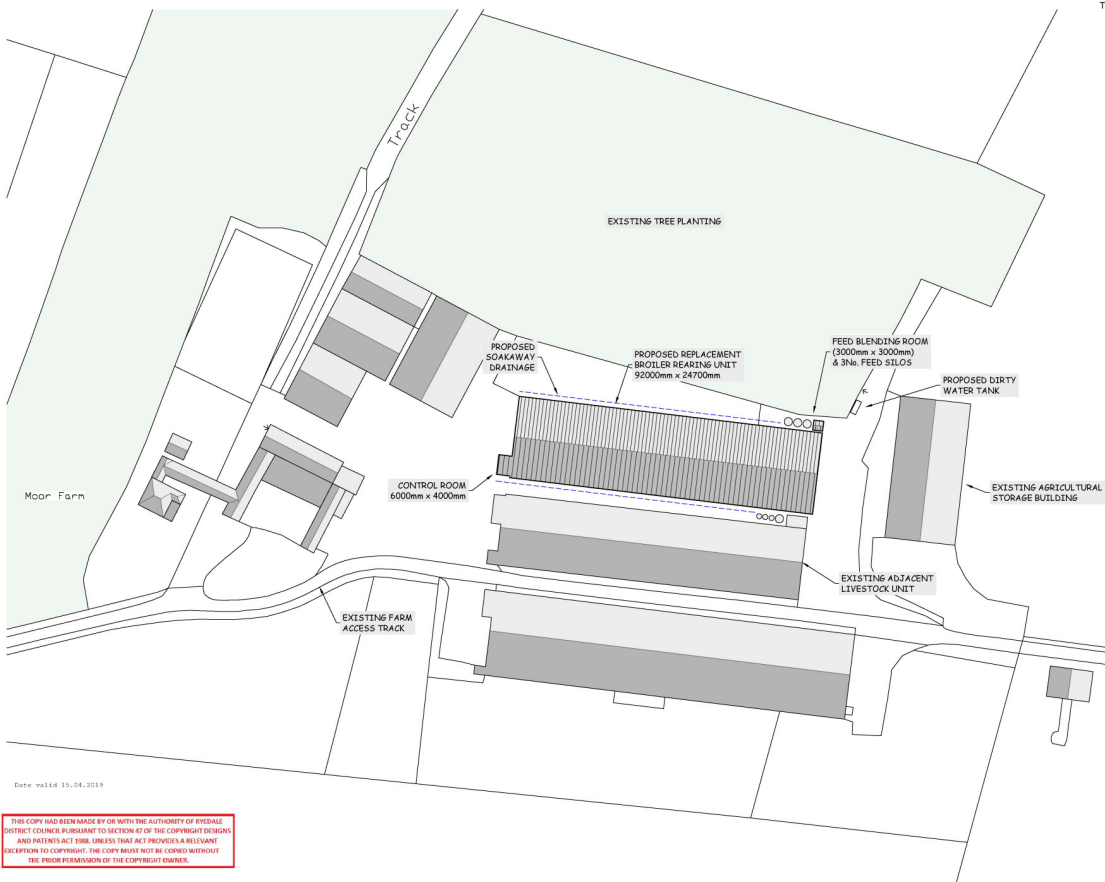

Date valid 15.04.2019

THIS COPY HAS BEEN MADE BY OR WITH THE AUTHORITY OF EYEDALE
DISTRICT COUNCIL PURSUANT TO SECTION 41 OF THE COPYRIGHT DESIGNS
AND PATENTS ACT 1988. UNLESS THAT ACT PROVIDES A RELEVANT
EXCEPTION TO COPYRIGHT, THE COPY MUST NOT BE COPIED WITHOUT
THE PRIOR PERMISSION OF THE COPYRIGHT OWNER.