
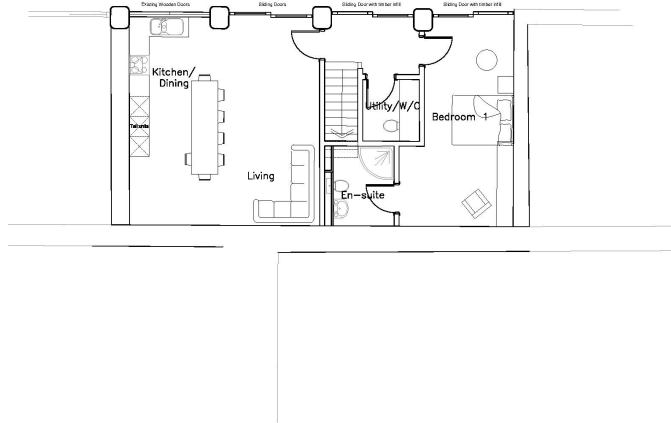


# Proposed Barn Conversions at Cherrygarth Farm, Fryton, North Yorkshire

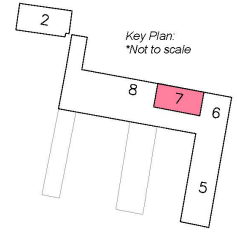

Barn 7:  
Ground Floor Area  
= 72 m<sup>2</sup> / 775sqft  
First Floor Area  
= 71m<sup>2</sup> / 764sqft  
Total = 143 m<sup>2</sup> / 1539 sqft

date valid 08/04/2019

**THIS COPY HAD BEEN MADE BY OR WITH THE AUTHORITY OF RYEDALE DISTRICT COUNCIL PURSUANT TO SECTION 47 OF THE COPYRIGHT DESIGNS AND PATENTS ACT 1988. UNLESS THAT ACT PROVIDES A RELEVANT EXCEPTION TO COPYRIGHT, THE COPY MUST NOT BE COPIED WITHOUT THE PRIOR PERMISSION OF THE COPYRIGHT OWNER.**



## Barn 7 - Ground Floor Plan



**PRA ARCHITECTS**  
53 The Forestry, Lowbush Street, York, YO10 3BN, T: 01904 633772  
F: 01904 633779, E: pra@pra-architects.com, www.pra-architects.com

PROJECT: Cherrygarth Farm, Fryton

TITLE: Barn 7 - Ground Floor Plan  
CLIENT: Stuart Prest  
DATE: 07.12.18 SCALE: 1:100@A3  
DRAWING NO: Y81-1049-40 REVISION: -  
DESIGNER: ET CHECKED: PUR

© PRA ARCHITECTS. ALL RIGHTS RESERVED. THIS DOCUMENT IS TO BE REFERRED TO THE ARCHITECTS' COPYRIGHT REGISTERED.

# Proposed Barn Conversions at Cherrygarth Farm, Fryton, North Yorkshire

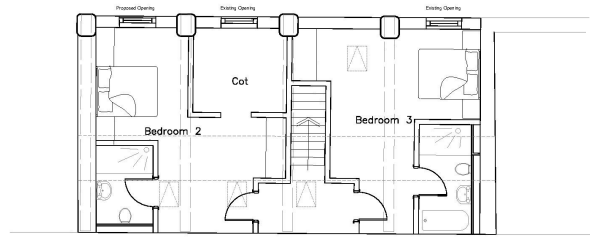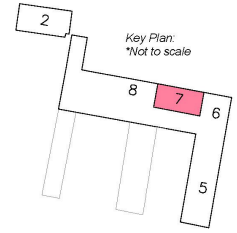

Barn 7:  
Ground Floor Area  
= 72 m<sup>2</sup> / 775sqft  
First Floor Area  
= 71m<sup>2</sup> / 764sqft  
Total = 143 m<sup>2</sup> / 1539 sqft

date valid 08/04/2019

THIS COPY HAD BEEN MADE BY OR WITH THE AUTHORITY OF RYEDALE DISTRICT COUNCIL PURSUANT TO SECTION 47 OF THE COPYRIGHT DESIGNS AND PATENTS ACT 1988. UNLESS THAT ACT PROVIDES A RELEVANT EXCEPTION TO COPYRIGHT, THE COPY MUST NOT BE COPIED WITHOUT THE PRIOR PERMISSION OF THE COPYRIGHT OWNER.



## Barn 7 - First Floor Plan

**PRA ARCHITECTS**  
 53 The Tenney, Lowesby Street, York, YO10 3BH, T: 01904 633772  
 F: 01904 633779, E: [pa@prarchitects.com](mailto:pa@prarchitects.com), [www.pra-architects.com](http://www.pra-architects.com)

PROJECT: Cherrygarth Farm, Fryton  
 TITLE: Barn 7 - First Floor Plan  
 CLIENT: Stuart Prest  
 DATE: 07.12.18 SCALE: 1:100@A3  
 DRAWING NO: Y81-1049-41 REVISION: -  
 DESIGNER: ET CHECKED BY: PUR  
THIS DRAWING IS THE PROPERTY OF PRA ARCHITECTS. IT IS TO BE USED ONLY FOR THE PROJECT AND NOT TO BE REPRODUCED OR COPIED WITHOUT THE PRIOR PERMISSION OF THE ARCHITECTS. COPYRIGHT RESERVED.