




NOTES:
 1. Dimensions from the drawing. Original dimensions are to be taken from the original site plan.
 2. All dimensions are in meters unless otherwise stated.
 3. All dimensions are to the center of the line unless otherwise stated.
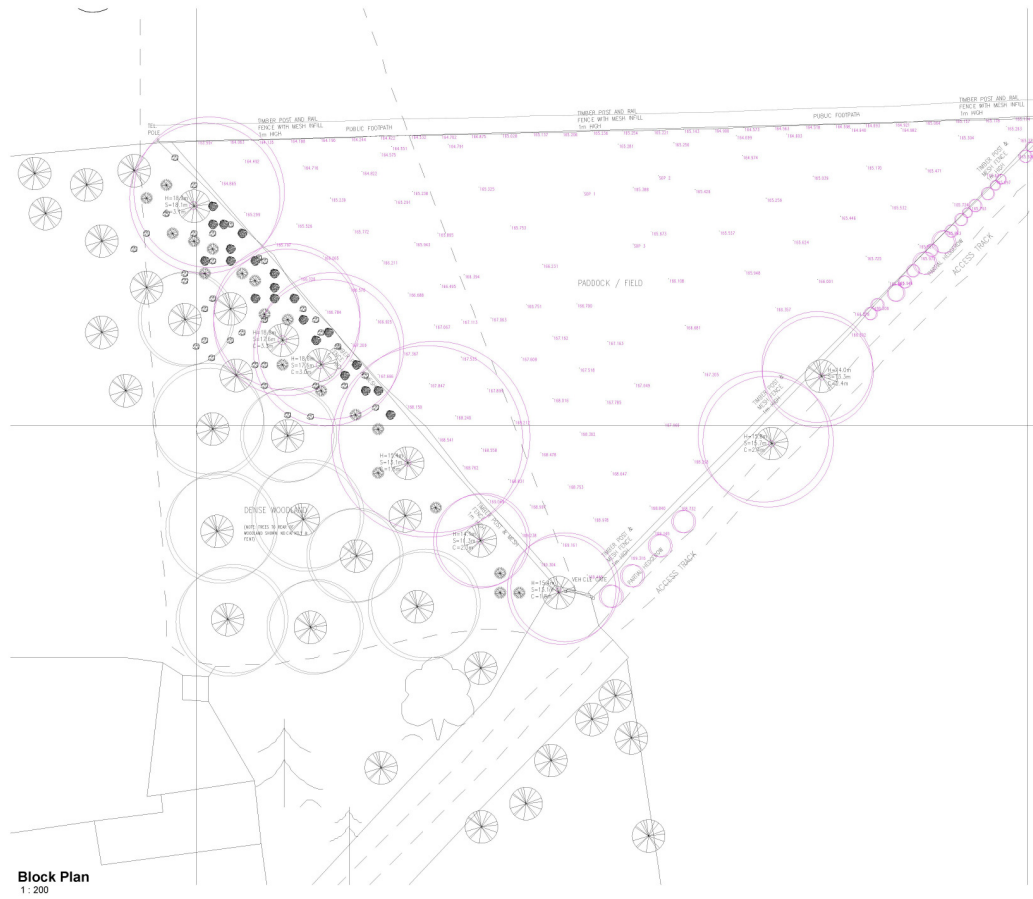

Block Plan
1 : 200

Date valid to 31/12/2019

REVISED PLAN

THIS PLAN IS A REVISION OF THE ORIGINAL PLAN AND SHOULD BE USED IN CONJUNCTION WITH THE ORIGINAL PLAN.

| | | | | | | | | | | |
|-------------------------------|-------------------------------------------------------------------------------------|--------------------------------------|------------------|---------------------------|------------------|------------------|----------------------|-------------------|-------------------|---|
| CLIENT Mr & Mrs. T. Wilson | PROJECT Proposed Glamping Site, Manor Wold Farm, East Heslerton, North Yorkshire | DRAW TITLE Block Plan as Existing | SCALE 1 : 200 | DESIGN OFFICE Planning | DESIGNER HAJB | DATE 10/03/19 | PROJECT NO. 19007 | SHEET NO. S102 | TOTAL SHEETS B |  ARCHITECTURE AND DESIGN LTD. |
|-------------------------------|-------------------------------------------------------------------------------------|--------------------------------------|------------------|---------------------------|------------------|------------------|----------------------|-------------------|-------------------|---|