

PROPOSED NORTH ELEVATION



PROPOSED EAST ELEVATION

DO NOT SCALE FROM THE DRAWING. All dimensions are given in millimetres unless otherwise stated. 


Rev	Description	Date	By
1	NOTE: All existing brickwork, masonry, glazing and building fabric to be checked, repaired and replaced as necessary with structural brick, cement and in accordance with recommendations set out in JLM's Structural Inspection Report.		

date valid 23/09/2019

THIS COPY AND ALL INFORMATION HEREIN IS THE PROPERTY OF ARTFORM ARCHITECTS. IT IS TO BE USED ONLY FOR THE PROJECT FOR WHICH IT WAS PREPARED. IT IS NOT TO BE REPRODUCED, COPIED, OR USED FOR ANY OTHER PROJECT WITHOUT THE WRITTEN PERMISSION OF ARTFORM ARCHITECTS.

SCALE: 1:100
DATE: 12/09/19
DRAWN BY: JE
CHECKED BY: JE
WEB: www.artformarchitects.com | EMAIL: info@artformarchitects.com
WeWork No.1 Spinningfields Quay Street Manchester | TEL: 0161 6600377

BRIDGE HOUSE FARM
Proposed Block 3 North & East Elevation
ARTFORM
ARCHITECTS

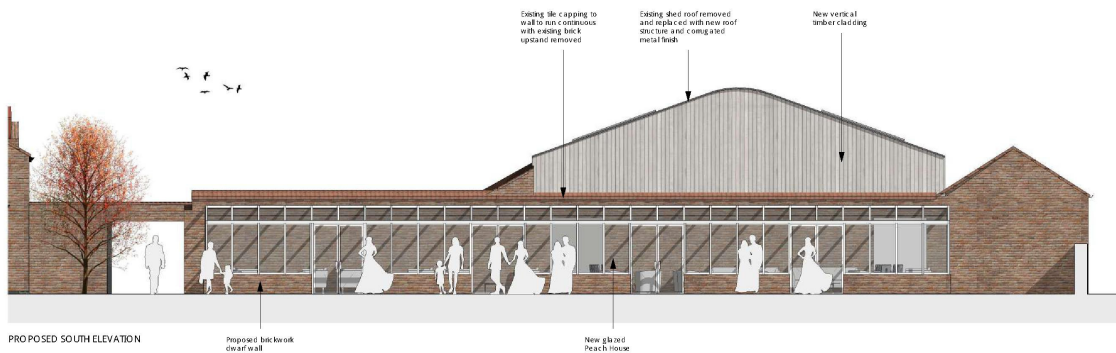

DO NOT SCALE FROM THIS
DRAWING. All dimensions are
indicated on the drawing.
Dimensions are given in
metres unless otherwise
indicated. All dimensions
are given to the centre
line.

Rev Description Date By

NOTE: All existing brickwork, roofing, joinery, glazed and building fabric to be checked, repaired and replaced as necessary with structural brick, cement and in accordance with recommendations set out in JLM's Structural Inspection Report.

date valid 23/09/2019

THIS DRAWING HAS BEEN MADE BY OR FOR THE ARCHITECT AND IS NOT TO BE USED FOR ANY OTHER PURPOSE. IT IS THE ARCHITECT'S RESPONSIBILITY TO ENSURE THAT THE DRAWING IS USED FOR THE INTENDED PURPOSE AND THAT THE ARCHITECT IS NOT LIABLE FOR ANY OTHER PURPOSE. THE ARCHITECT IS NOT RESPONSIBLE FOR ANY OTHER PURPOSE.

SCALE 1:100
DATE 12/09/19
DRAWN BY JE
CHECKED BY JE
WEB: www.artformarchitects.com | EMAIL: info@artformarchitects.com
WeWork No.1 Spinningfields Quay Street Manchester | TEL: 0161 6603377

BRIDGE HOUSE FARM
Proposed Block 3 South & West Elevation
ARTFORM ARCHITECTS