


South Elevation

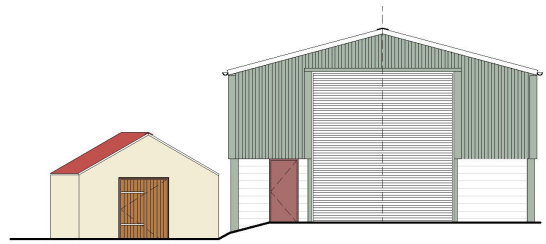

East Elevation



West Elevation

THIS COPY HAS BEEN MADE BY OR WITH THE AUTHORITY OF RYEDALE DISTRICT COUNCIL PURSUANT TO SECTION 47 OF THE COPYRIGHT DESIGNS AND PATENTS ACT 1988. UNLESS THAT ACT PROVIDES A RELEVANT EXCEPTION TO COPYRIGHT, THE COPY MUST NOT BE COPIED WITHOUT THE PRIOR PERMISSION OF THE COPYRIGHT OWNER.

Scale 1:100
0 1 2 3 4 5 10m



YEW TREE ASSOCIATES
LAND - TOWN PLANNING & DEVELOPMENT CONSULTANTS

Partridge Hill Barn
Foston


Mr + Mrs Snowdon

Plan + Elevations


Barn

1:100 at A3


Drawing No P 3

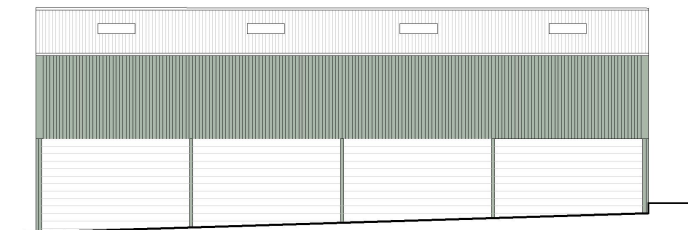


South Elevation

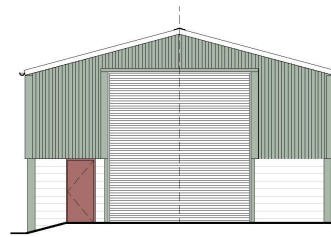


East Elevation

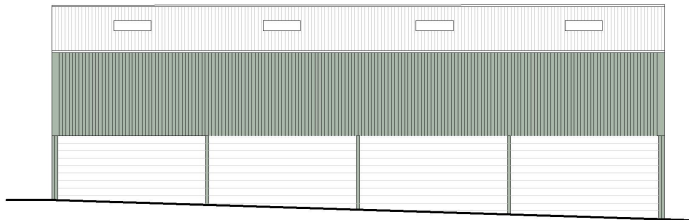


North Elevation

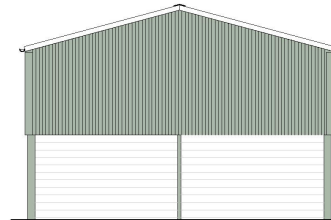

West Elevation

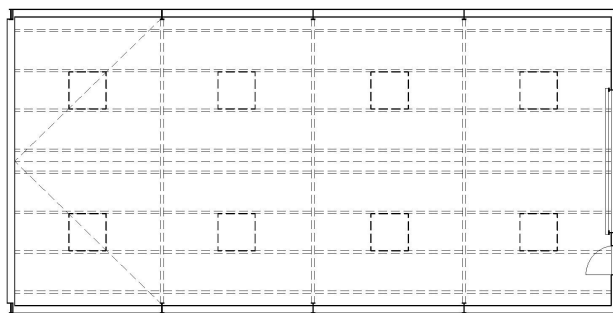

Plan
Internal floor area 156 sqm

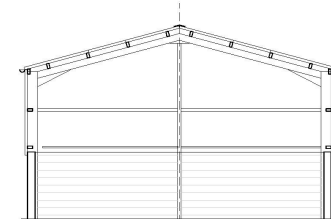

Cross Section





THIS COPY HAS BEEN MADE BY OR WITH THE AUTHORITY OF RYEDALE DISTRICT COUNCIL PURSUANT TO SECTION 42 OF THE COPYRIGHT DESIGN AND PATENTS ACT 1988. UNLESS THAT ACT PROVIDES A RELEVANT EXCEPTION TO COPYRIGHT, THIS COPY MUST NOT BE COPIED WITHOUT THE PRIOR PERMISSION OF THE COPYRIGHT OWNER.



YEW TREE ASSOCIATES
LAND - TOWN PLANNING & DEVELOPMENT CONSULTANTS

Partridge Hill Barn
Foslon
Mr + Mrs Snowden
Plan + Elevations
Barn
1:100 at A3
Drawing No P 1

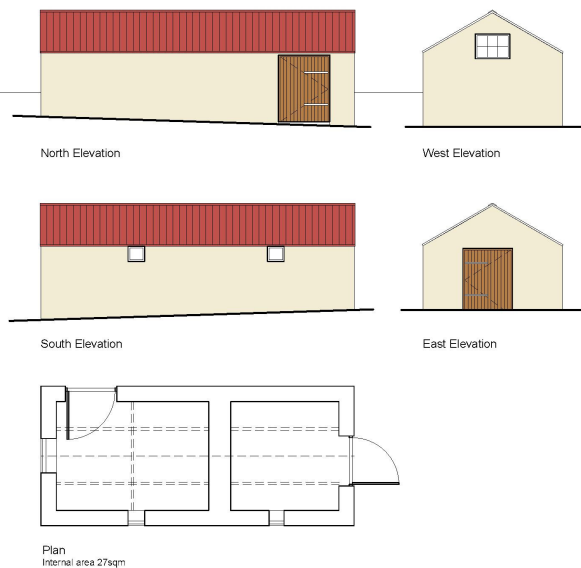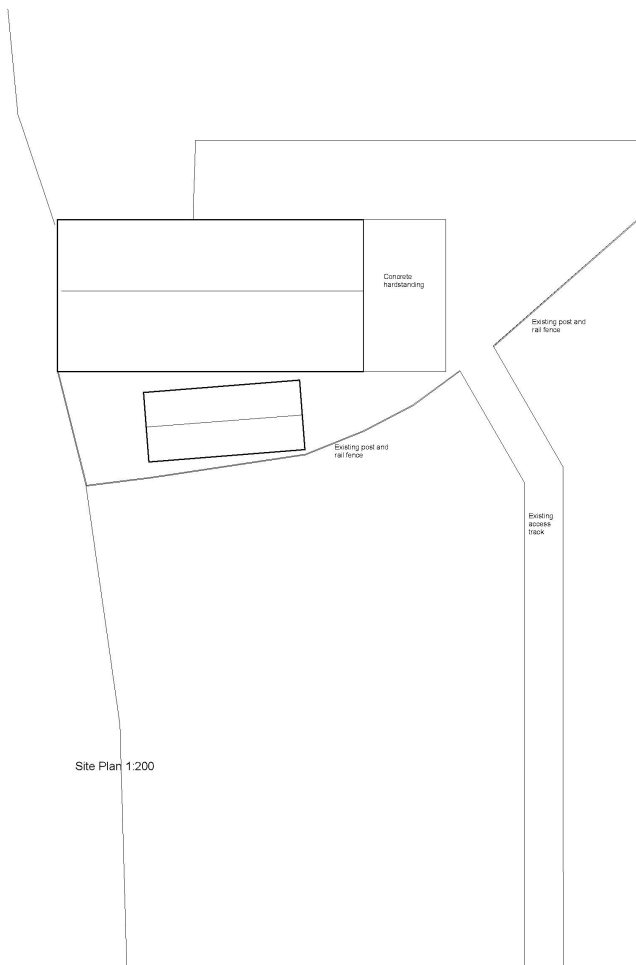

THIS COPY HAD BEEN MADE BY OR WITH THE AUTHORITY OF RYEDALE DISTRICT COUNCIL PURSUANT TO SECTION 47 OF THE COPYRIGHT DESIGNS AND PATENTS ACT 1988, UNLESS THAT ACT PROVIDES A RELEVANT EXCEPTION TO COPYRIGHT. THE COPY MUST NOT BE COPIED WITHOUT THE PRIOR PERMISSION OF THE COPYRIGHT OWNER.



Partridge Hill Barn
Foston
Mr + Mrs. Snowden
Stone Building and Site

1:100/200 at A3
Drawing No P 2 A