


Ordnance Survey, (c) Crown Copyright 2019. All rights reserved. Licence number 100022432

Proposed Location Plan
Scale: 1:500

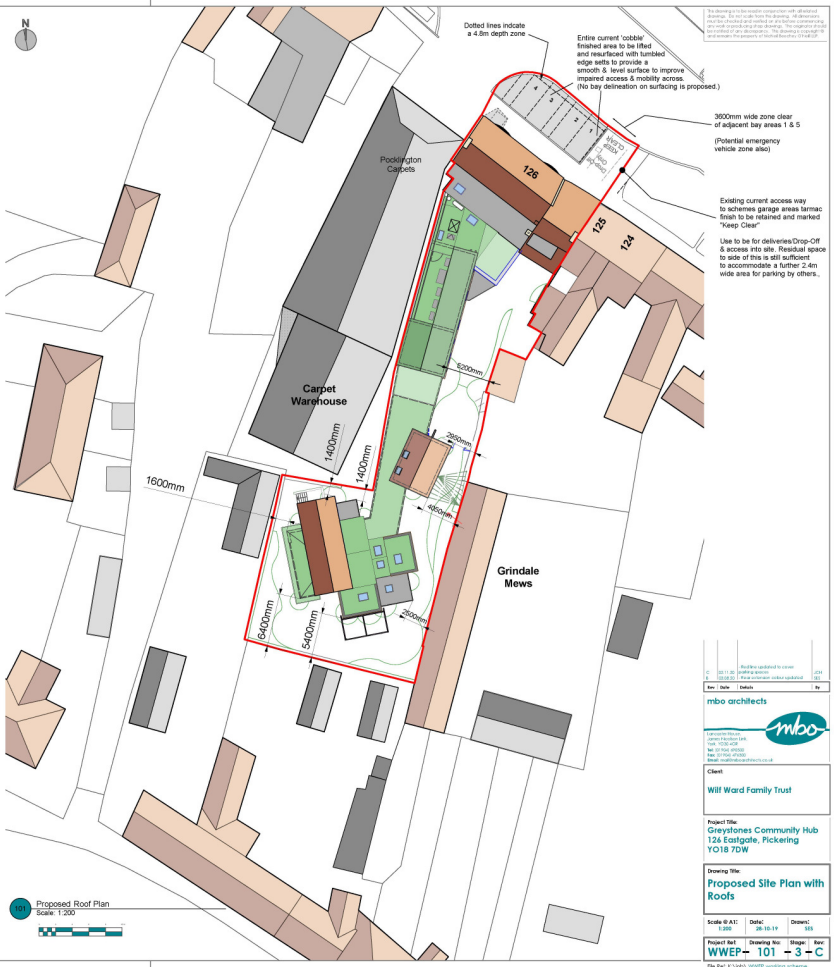

Proposed Roof Plan
Scale: 1:250

REVISED PLAN

Ward Family Trust

Date: valid 03/11/2023

| | |
|---|----------------|
| mbo architects | |
| Client | |
| Wif Ward Family Trust | |
| Project File | |
| Greystones Community Hub 12a Eastgate, Pickering YO18 7DW | |
| Drawing Title | |
| Proposed Site Plan with Roofs | |
| Scale: 0 A3 | Date: 06.10.19 |
| Project No: | Sheet No: |
| WWEF-101 | 3-C |