


THIS COPY HAS BEEN MADE BY OR WITH THE AUTHORITY OF THE LOCAL DISTRICT COUNCIL PURSUANT TO SECTION 47 OF THE COPYRIGHT ACTS 1988 AND IN ACCORDANCE WITH THE INFORMATION SET PROVIDED BY THE APPLICANT. EXCEPT TO THE EXTENT THAT THE APPLICANT HAS GIVEN PERMISSION TO THE PROHIBITION OF THE COPYRIGHT OWNER.

NB
Do not make any alterations to this drawing, any further alterations are to be made only after discussion with the architect. Care should be taken to ensure that all dimensions are correct and reference should be made to the contract for any information prior to work commencing.

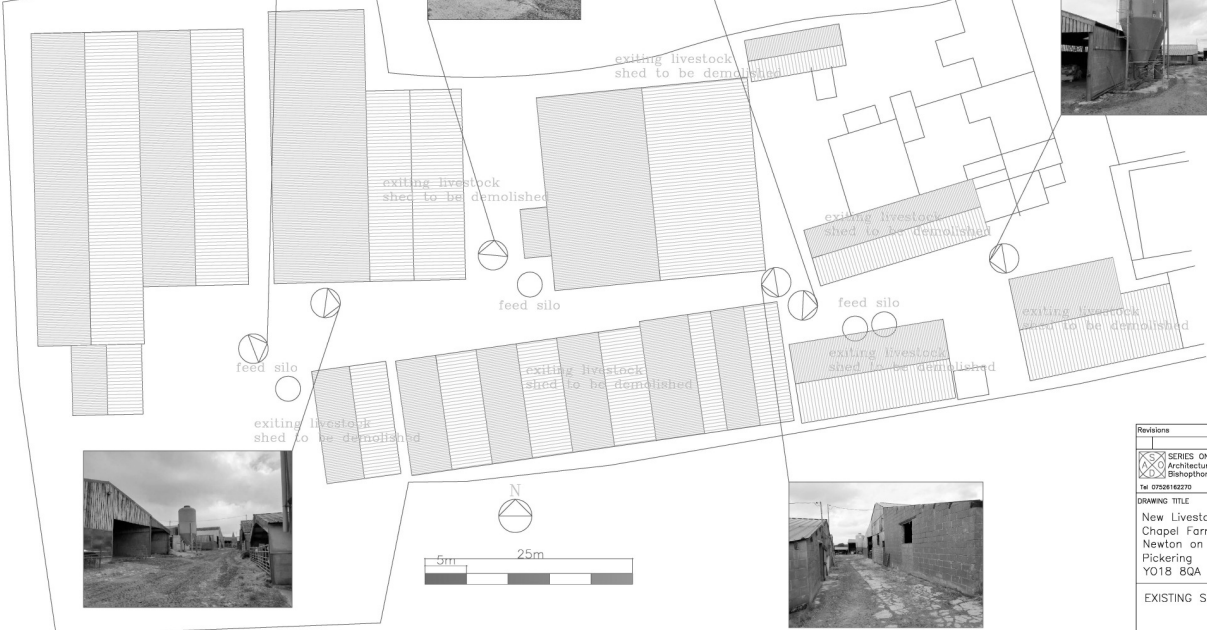

| Revisions | |
|--|--|
| | |
| | |
| <p>SERIES ONE DESIGN ASSOCIATES Architectural Design 21, Shalghooshe, York Tel: 0720182270 e-mail: r1@seriesone.co.uk</p> | |
| <p>DRAWING TITLE New Livestock Sheds Chapel Farm Newton on Rawcliffe Pickering YO18 8QA</p> | |
| <p>EXISTING SITE PLAN</p> | |
| <p>SCALE 1:200</p> | <p>SITE Oct 2020</p> |
| <p>DRAWING NUMBER SS/B/2020/01</p> | |