

Elevations
Scale 1:200 @ A1


Existing Site Plan
Scale 1:500 @ A1

Notes

1. All elevations are shown in black ink on white paper.
2. All elevations are shown in accordance with the British Standard BS5496:2000.
Proposed Elevation AA

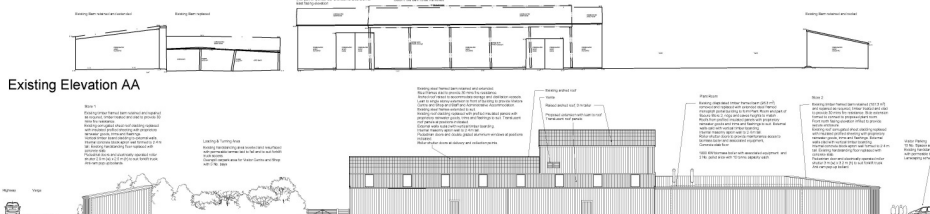


Existing Elevation AA



Proposed Elevation BB



Existing Elevation BB

 


Proposed Elevation CC




Proposed Elevation EE




Proposed Elevation DD

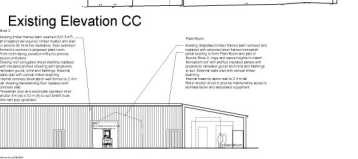


Existing Elevation CC

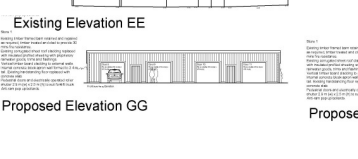

Existing Elevation EE

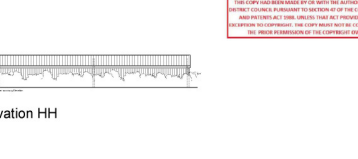


Proposed Elevation GG

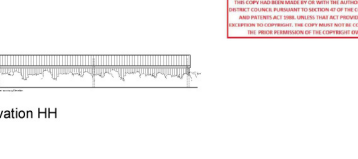

Proposed Elevation HH

Proposed Elevation FF

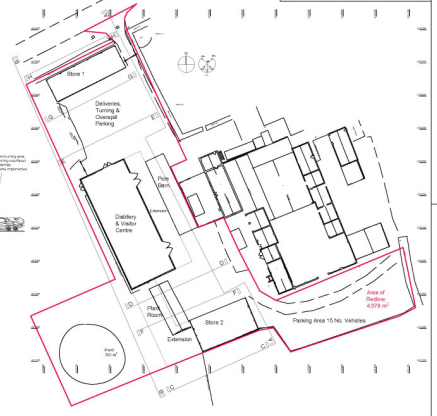

THIS COPY WAS GENERATED BY THE SOFTWARE OR REDRAWN BY HAND. IT IS NOT A FINAL COPY AND SHOULD NOT BE USED FOR CONSTRUCTION OR ANY OTHER PURPOSE. ANY CHANGES TO THIS COPY WILL BE MADE IN CONFORMANCE WITH THE REQUIREMENTS OF THE COPYRIGHT OWNER.

The Planning & Design Associates
 33 Park Place, Leeds, LS1 2ER
 Tel: 0113 275 1111
 Fax: 0113 275 1112
 Email: info@pdad.co.uk
 Website: www.pdad.co.uk

Eilers Farm Distillery Ltd	
33 Park Place, Leeds, LS1 2ER	
Proposed Distillery and Visitor Centre	
Eilers Farm, Airedale Road, Barmley Bridge, Leeds, LS11 1JL	
Existing and Proposed Elevations	
Date:	August 2020
Scale:	1:200 @ A1
Drawn by:	Planning
Rev:	GMV-455-08-02