




Front

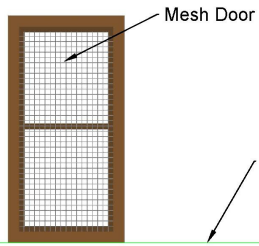


Ground Level

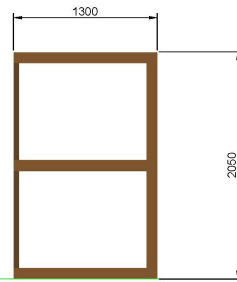

Side

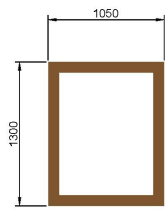


Top

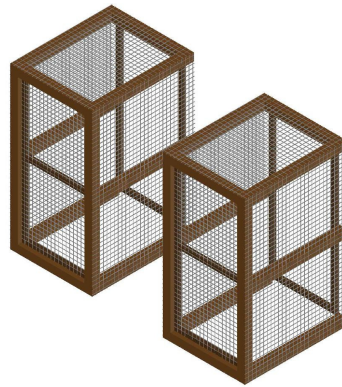


PROJECT TITLE: Red Squirrel conservation project
TITLE OF DRAWING: Release and breeding pen internal double door entries
LOCATION: Yorkshire Arboretum
DRAWING SCALE: 1:30
PAPER SIZE: A3
DRAWN BY: Ben Paterson
DATE: 12-05-2020
DWG NUMBER: 4-010

Mesh omitted for clarity on
East Elevation

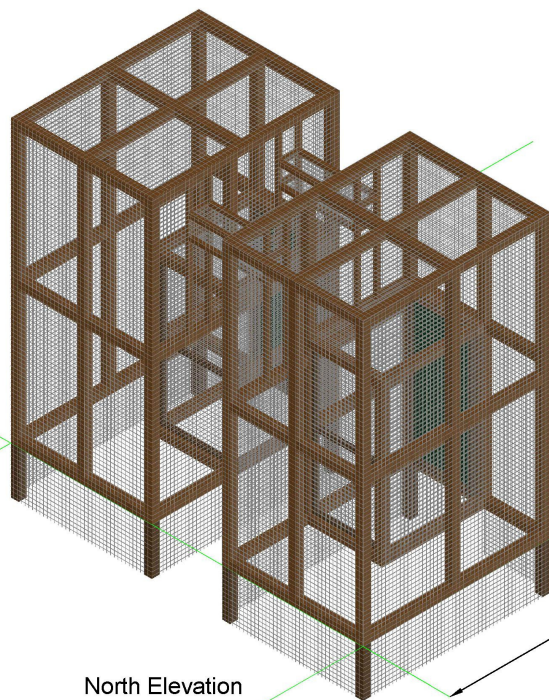

North Elevation


Ground Level

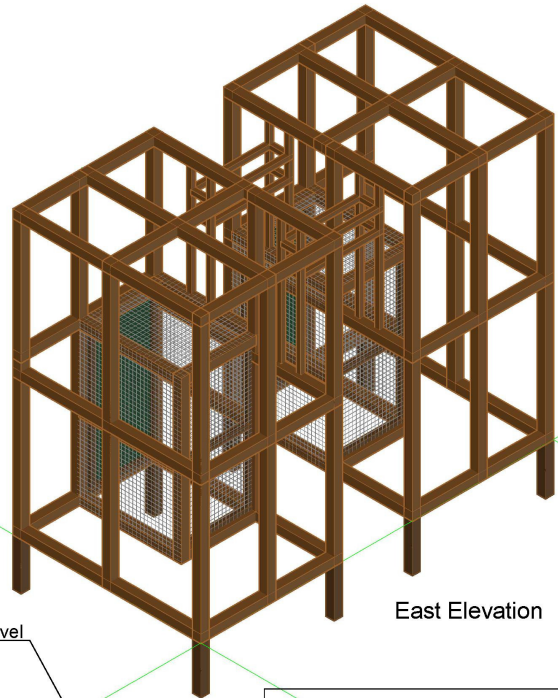


East Elevation

PROJECT TITLE: Red Squirrel conservation project
TITLE OF DRAWING: Release and breeding pen elevations
LOCATION: Yorkshire Arboretum
DRAWING SCALE: 1:30
PAPER SIZE: A3
DRAWN BY: Ben Paterson
DATE: 12-05-2020
DWG NUMBER: 4-011




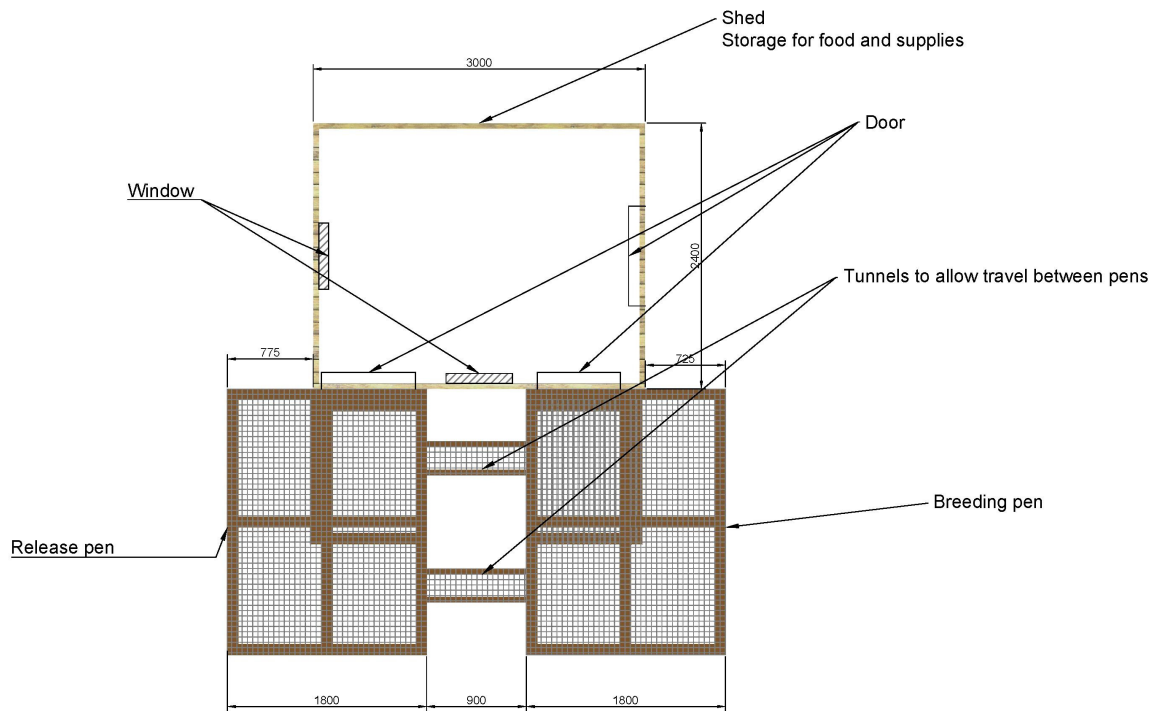


PROJECT TITLE: Red Squirrel conservation project
TITLE OF DRAWING: Service and Breeding/Release pen layout
LOCATION: Yorkshire Arboretum
DRAWING SCALE: 1:30
PAPER SIZE: A3
DRAWN BY: Ben Paterson
DATE: 12-05-2020
DWG NUMBER: 4-012

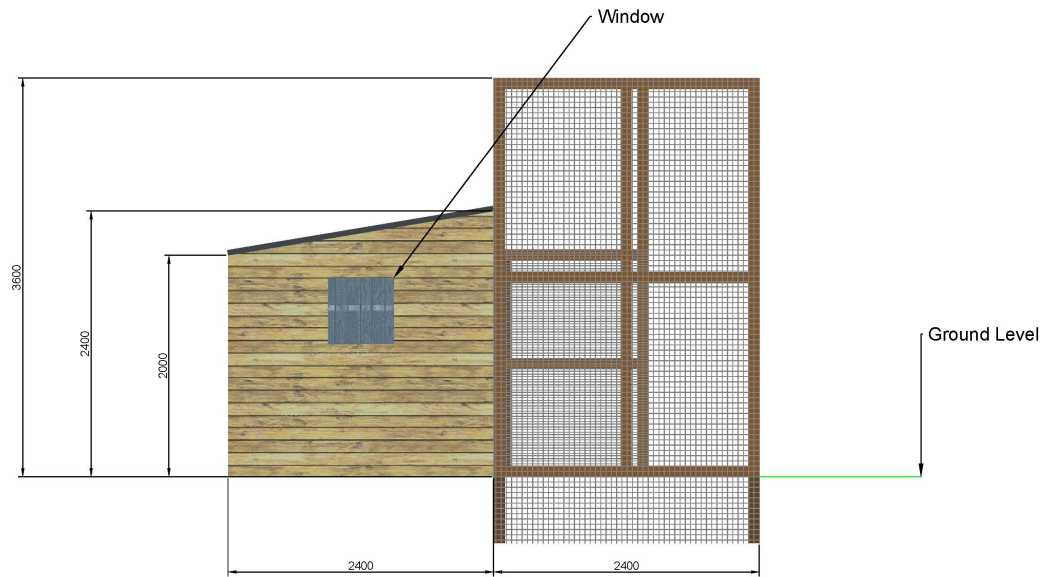

PROJECT TITLE:	Red Squirrel conservation project
TITLE OF DRAWING:	Service Shed and Breeding/Release pen East elevation
LOCATION:	Yorkshire Arboretum
DRAWING SCALE:	1:30
PAPER SIZE:	A3
DRAWN BY:	Ben Paterson
DATE:	12.04.2020
DWG NUMBER:	4-013

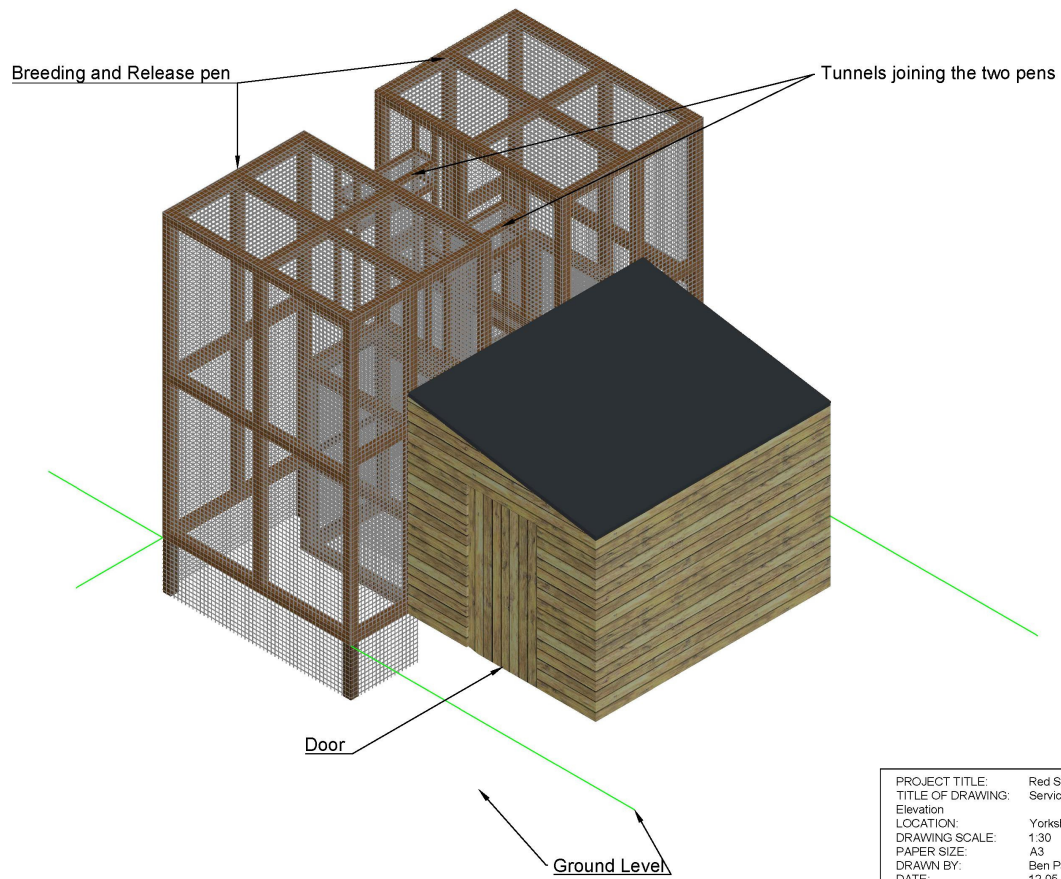

PROJECT TITLE:	Red Squirrel conservation project
TITLE OF DRAWING:	Service and Pens South East
Elevation:	
LOCATION:	Yorkshire Arboretum
DRAWING SCALE:	1:30
PAPER SIZE:	A3
DRAWN BY:	Ben Paterson
DATE:	12-05-2020
DWG NUMBER:	4-14

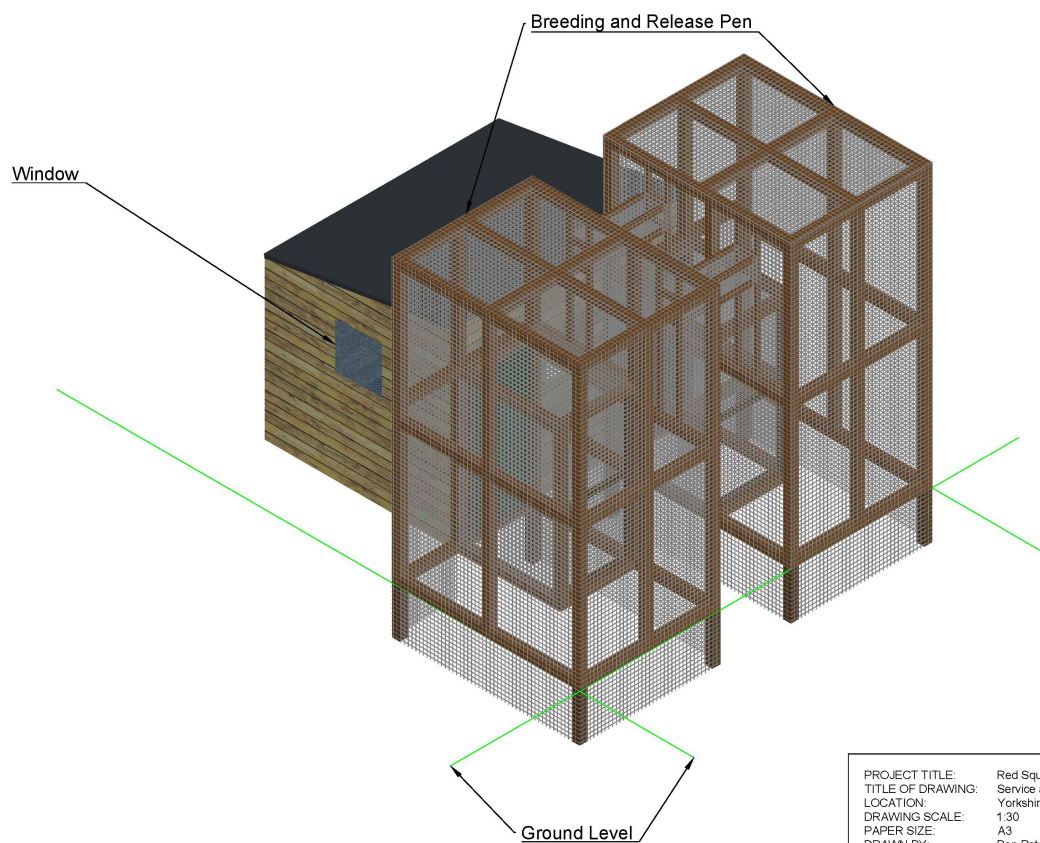

PROJECT TITLE: Red Squirrel conservation project
TITLE OF DRAWING: Service and Pen West Elevation
LOCATION: Yorkshire Arboretum
DRAWING SCALE: 1:30
PAPER SIZE: A3
DRAWN BY: Ben Paterson
DATE: 12-05-2020
DWG NUMBER: 4-15

