


© 2020 The Yorkshire Arboretum
All rights reserved. No part of this publication may be reproduced, stored in a retrieval system, or transmitted, in any form or by any means, electronic, mechanical, photocopying, recording, or by any information storage and retrieval system, without the prior written permission of The Yorkshire Arboretum.

Boardwalk Length	~85m
Boardwalk Width	2.4m
Viewing Platform Length	7.2m
Viewing Platform Width	4.8m
Perimeter Fence Length	~226m

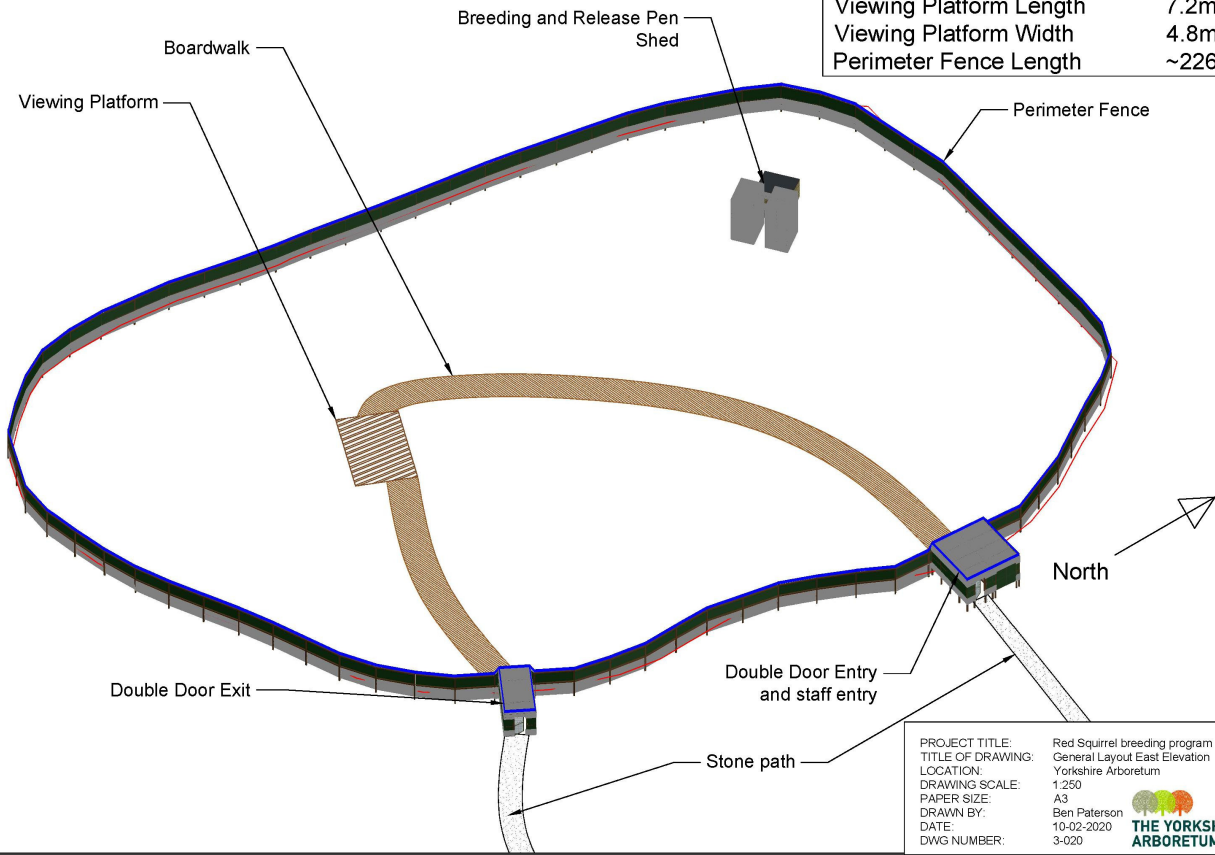

PROJECT TITLE: Red Squirrel breeding program
TITLE OF DRAWING: General Layout East Elevation
LOCATION: Yorkshire Arboretum
DRAWING SCALE: 1:250
PAPER SIZE: A3
DRAWN BY: Ben Paterson
DATE: 10-02-2020
DWG NUMBER: 3-020

