



External View

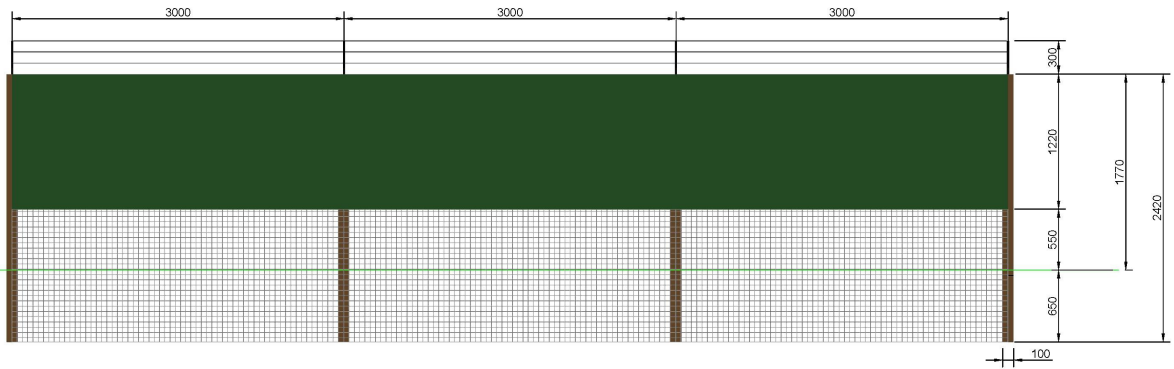


Internal View

PROJECT TITLE: Red Squirrel conservation project
TITLE OF DRAWING: Fence section
LOCATION: Yorkshire Arboretum
DRAWING SCALE: 1:30
PAPER SIZE: A3
DRAWN BY: Ben Paterson
DATE: 12-05-2020
DWG NUMBER: 4-001




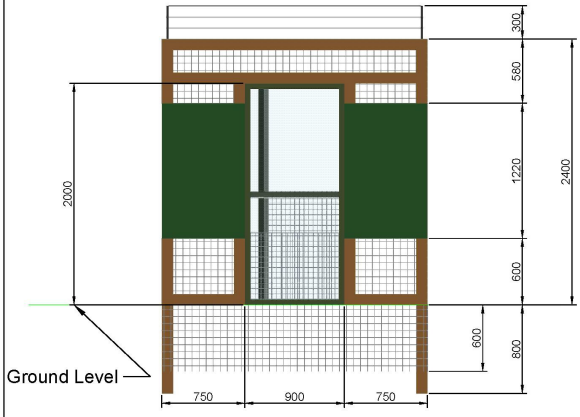

FRONT/REAR

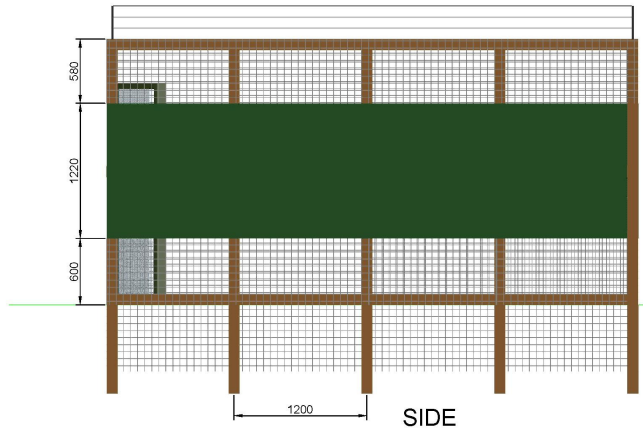

SIDE


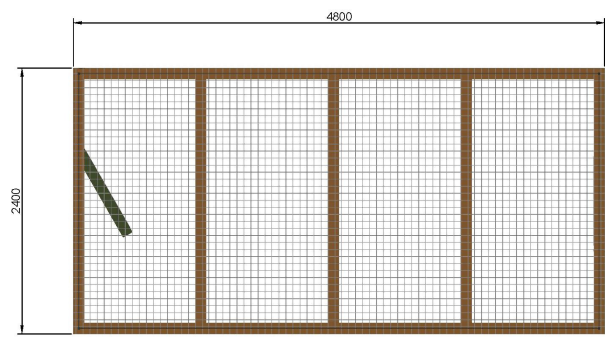


TOP

Dimensions in mm


PROJECT TITLE:	Red Squirrel conservation project
TITLE OF DRAWING:	Double Door Entrance
LOCATION:	Yorkshire Arboretum
DRAWING SCALE:	1:30
PAPER SIZE:	A3
DRAWN BY:	Ben Paterson
DATE:	12-05-2020
DWG NUMBER:	4-002



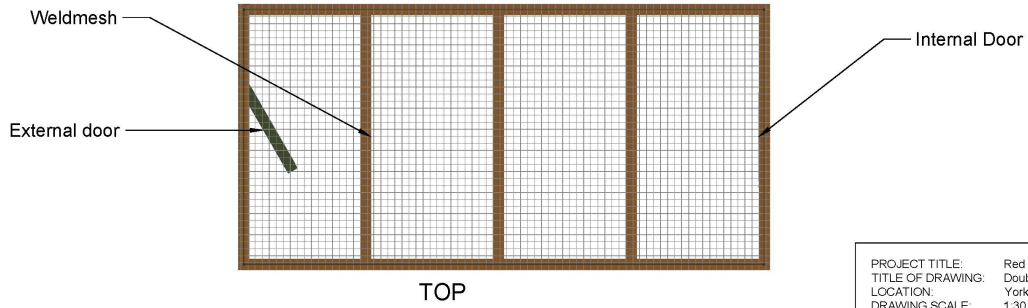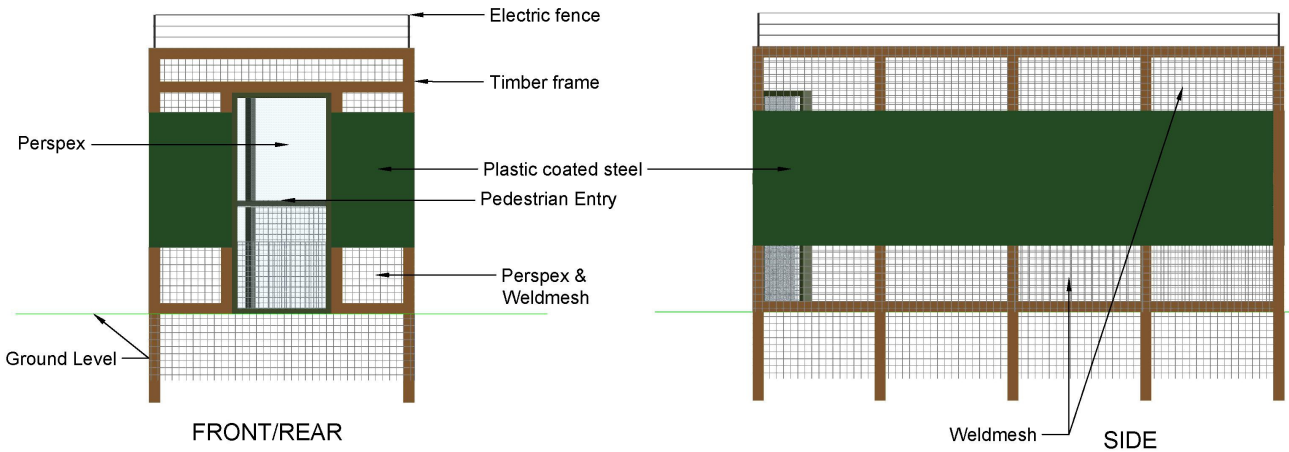


PROJECT TITLE: Red Squirrel conservation project
TITLE OF DRAWING: Double Door Entrance features
LOCATION: Yorkshire Arboretum
DRAWING SCALE: 1:30
PAPER SIZE: A3
DRAWN BY: Ben Paterson
DATE: 12-05-2020
DWG NUMBER: 4-003



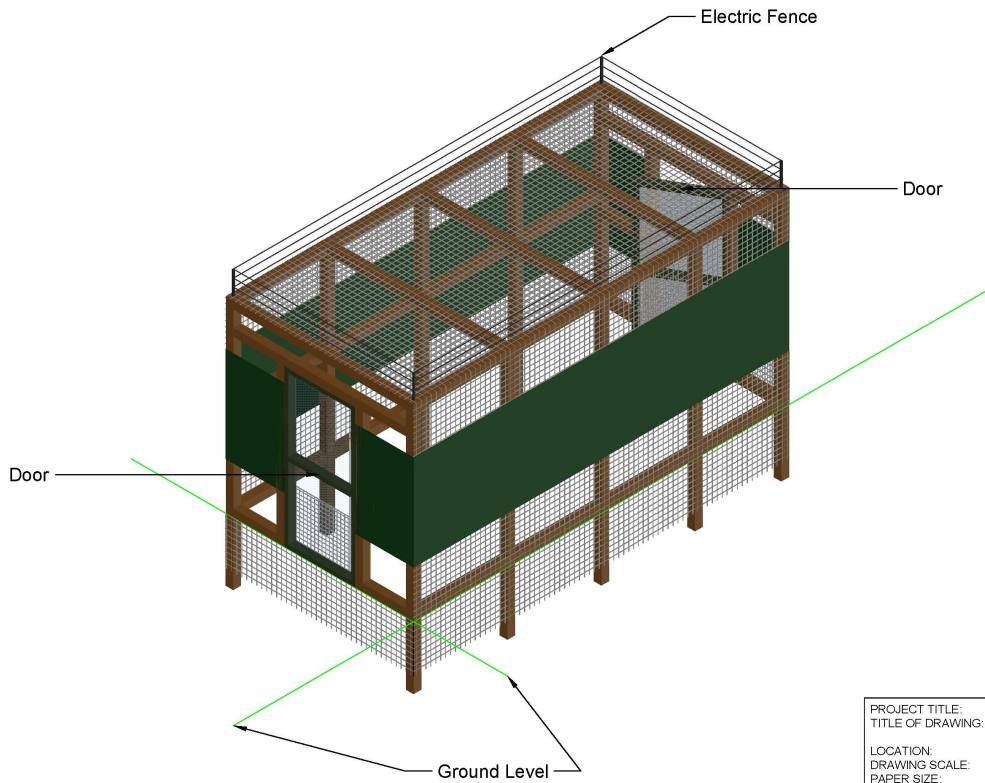


PROJECT TITLE:	Red Squirrel conservation project
TITLE OF DRAWING:	Double Door Entrance North West Elevation
LOCATION:	Yorkshire Arboretum
DRAWING SCALE:	1:30
PAPER SIZE:	A3
DRAWN BY:	Ben Paterson
DATE:	12-05-2020
DWG NUMBER:	4-004



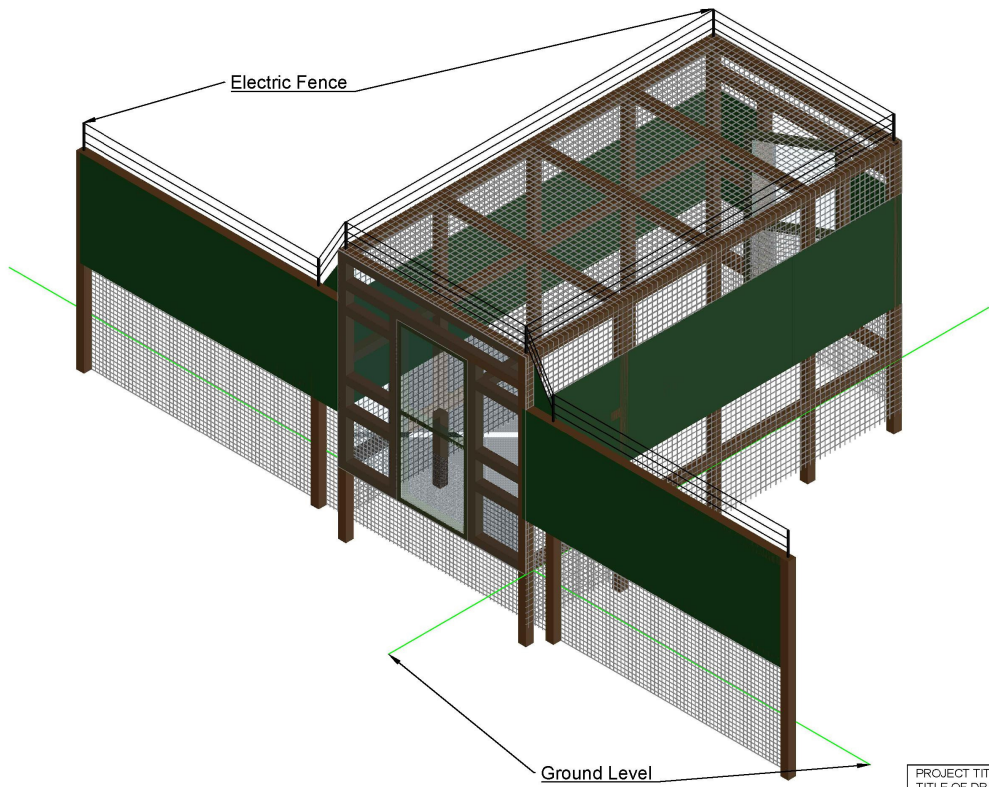


PROJECT TITLE:	Red Squirrel conservation project
TITLE OF DRAWING:	Fence and entrance internal view North West Elevation
LOCATION:	Yorkshire Arboretum
DRAWING SCALE:	1:30
PAPER SIZE:	A3
DRAWN BY:	Ben Paterson
DATE:	12-05-2020
DWG NUMBER:	4-005



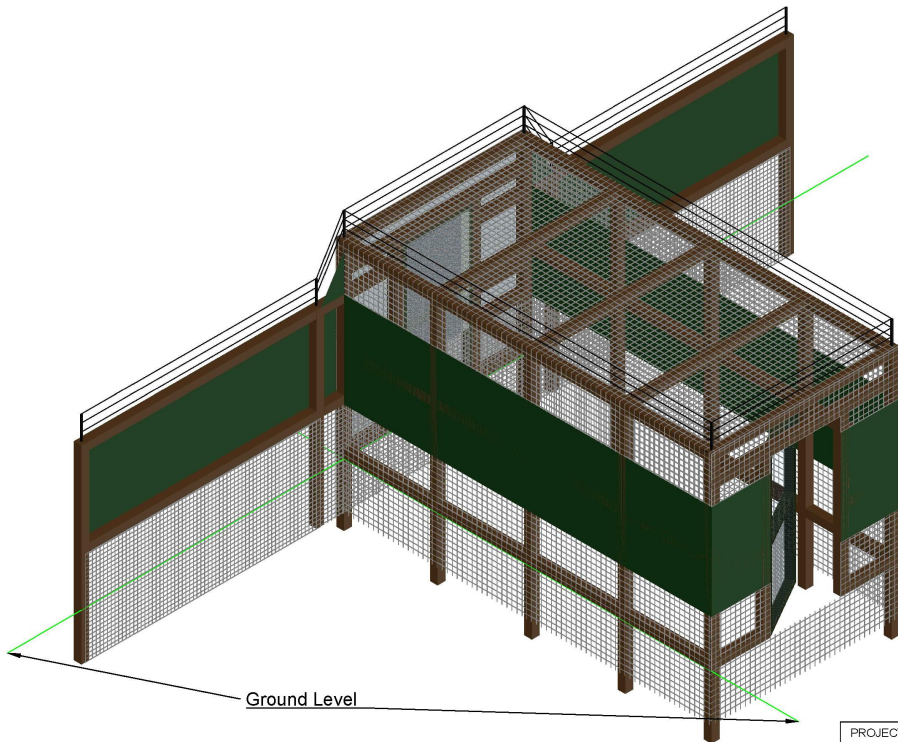

PROJECT TITLE: Red Squirrel conservation project
TITLE OF DRAWING: Fence and Entrance external view
LOCATION: North East Elevation
DRAWING SCALE: Yorkshire Arboretum
PAPER SIZE: 1:30
DRAWN BY: AS
DATE: Ben Paterson
DWG NUMBER: 12-05-2020
4-006




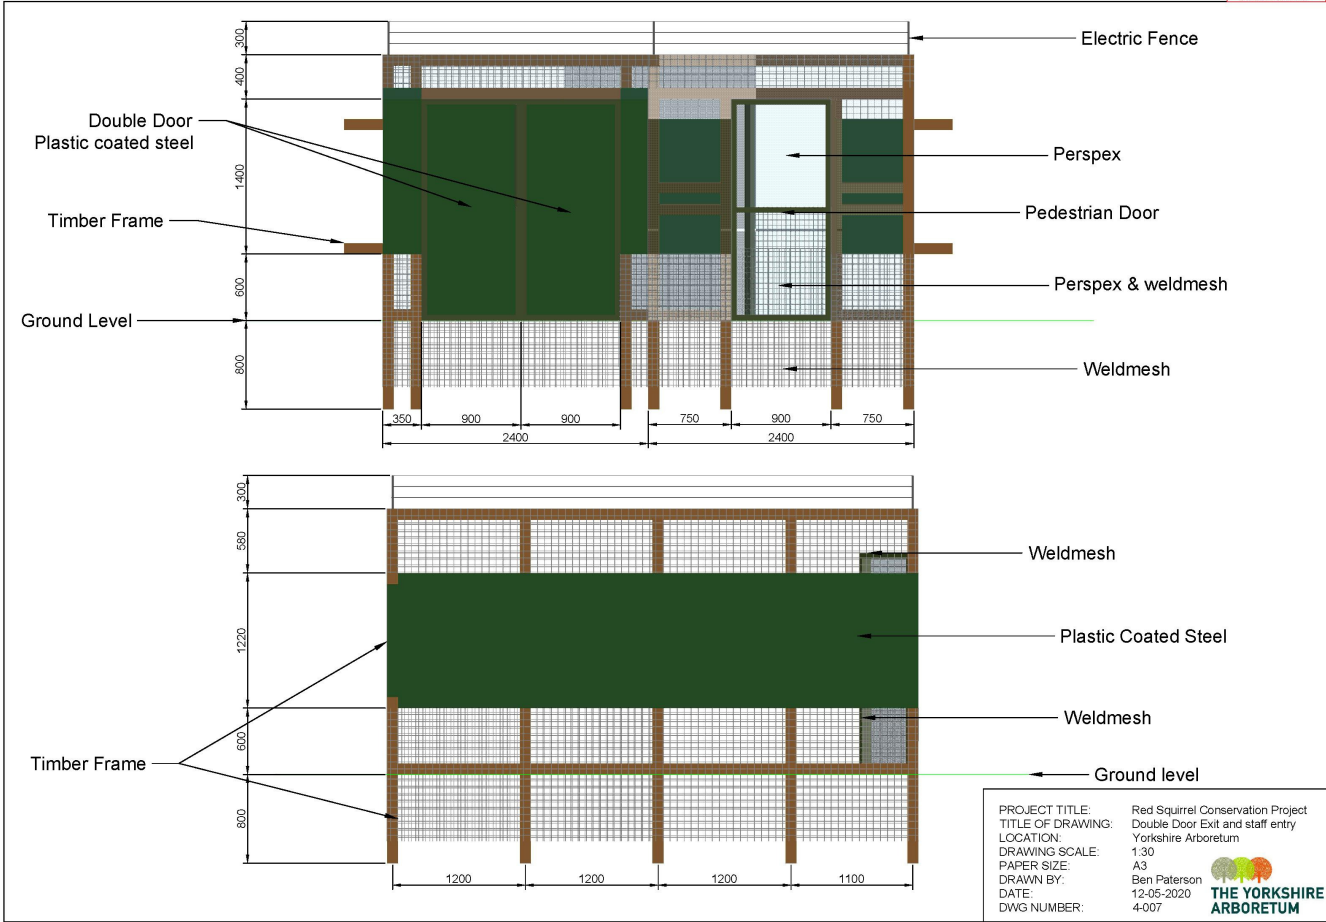

PROJECT TITLE: Red Squirrel Conservation Project
 TITLE OF DRAWING: Double Door Exit and staff entry
 LOCATION: Yorkshire Arboretum
 DRAWING SCALE: 1:30
 PAPER SIZE: A3
 DRAWN BY: Ben Paterson
 DATE: 12-05-2020
 DWG NUMBER: 4-007



THIS DOCUMENT IS THE PROPERTY OF THE YORKSHIRE ARBORETUM AND IS NOT TO BE REPRODUCED OR TRANSMITTED IN ANY FORM OR BY ANY MEANS, ELECTRONIC OR MECHANICAL, INCLUDING PHOTOCOPYING, RECORDING, OR BY ANY INFORMATION STORAGE AND RETRIEVAL SYSTEM, WITHOUT THE WRITTEN PERMISSION OF THE YORKSHIRE ARBORETUM.

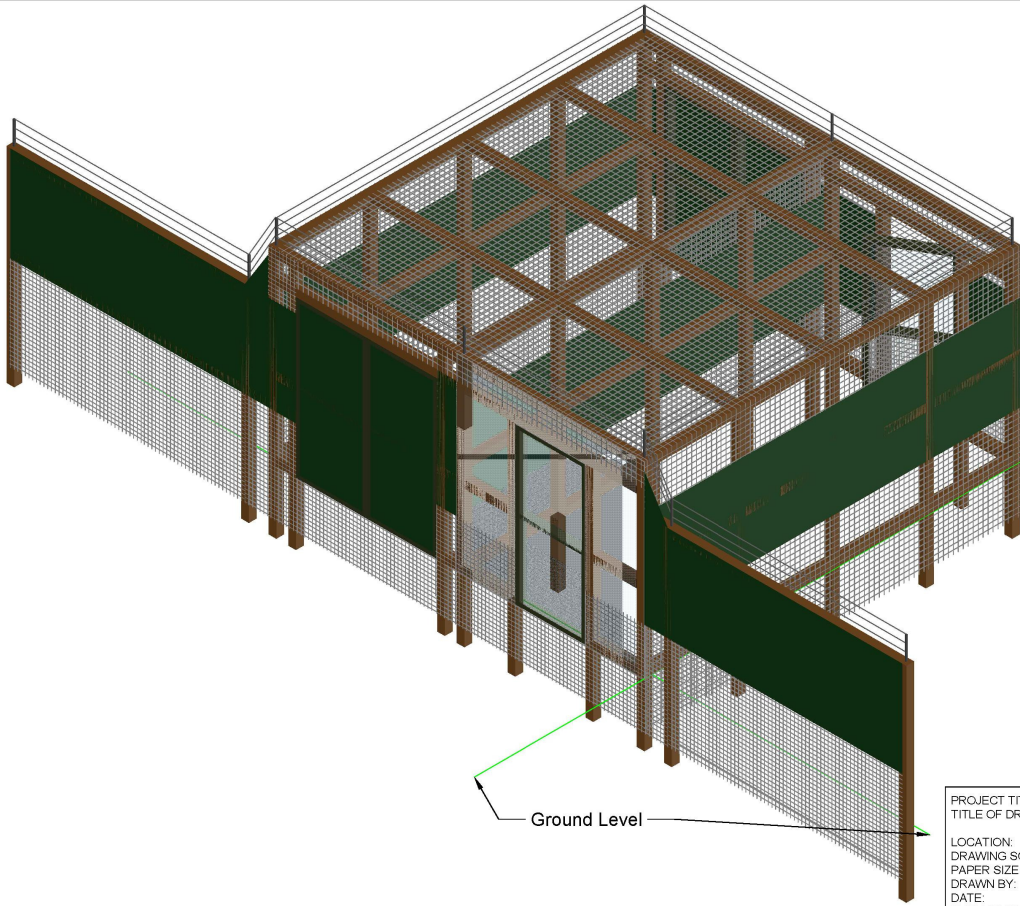

Ground Level

PROJECT TITLE: Red Squirrel Conservation project
TITLE OF DRAWING: Double Door Exit and staff entry
Internal view - North West Elevation
LOCATION: Yorkshire Arboretum
DRAWING SCALE: 1:30
PAPER SIZE: A3
DRAWN BY: Ben Paterson
DATE: 12-05-2020
DWG NUMBER: 4-008

