



THIS COPY HAS BEEN MADE BY OR WITH THE AUTHORITY OF EYEDALE DISTRICT COUNCIL PURSUANT TO SECTION 47 OF THE COPYRIGHT DESIGNS AND PATENTS ACT 1988, UNLESS THAT ACT PROVIDES A RELEVANT EXCEPTION TO COPYRIGHT. THE COPY MUST NOT BE COPIED WITHOUT THE WRITTEN PERMISSION OF THE COPYRIGHT OWNER.


© Stone + Associates Ltd - Do Not Scale From This Drawing

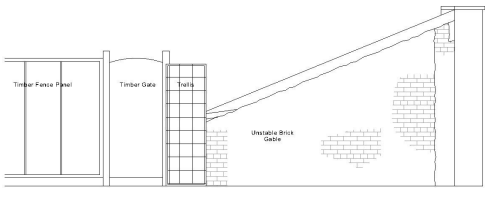


EAST ELEVATION

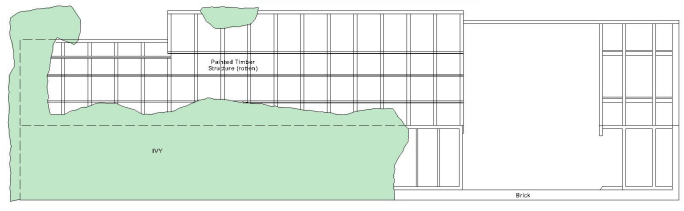


SOUTH ELEVATION

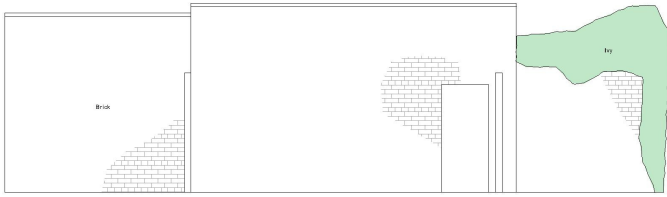

NORTH ELEVATION

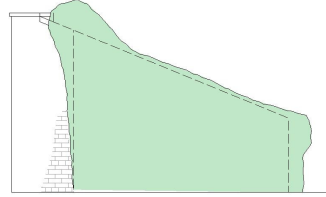

WEST ELEVATION

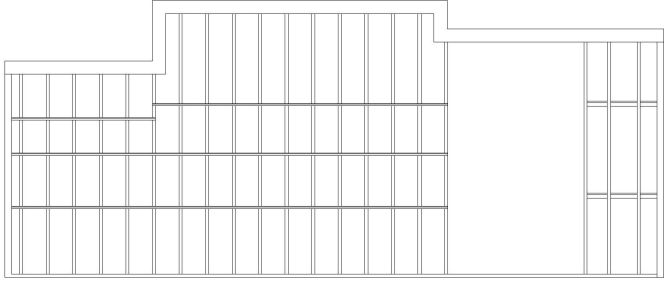

ROOF PLAN

PLANNING



STONE + ASSOCIATES
ARCHITECTS AND ASSOCIATES

The Studio, 70 Saville Street, Malton, North Yorkshire, YO17 7LL
t: 01535 596100
e: enquiries@stone-associates.co.uk
w: stone-associates.co.uk

Job: 5, 7, 9 and 10 Hungate

Address: 7 Hungate Pickering North Yorkshire YO18 7DL

Client: Zarafa Group Limited

Drawn: As Existing **Outbuilding Plan and Elevations**

Scale: 1:50 Date: 12.04.2021 Drawn by: AL

4363	EX50	01	A3
------	------	----	----