



date valid 04/02/2022


THIS DOCUMENT IS THE PROPERTY OF THE ARCHITECT AND IS NOT TO BE REPRODUCED OR TRANSMITTED IN ANY FORM OR BY ANY MEANS, ELECTRONIC OR MECHANICAL, INCLUDING PHOTOCOPYING, RECORDING, OR BY ANY INFORMATION STORAGE AND RETRIEVAL SYSTEM, WITHOUT THE WRITTEN PERMISSION OF THE ARCHITECT.

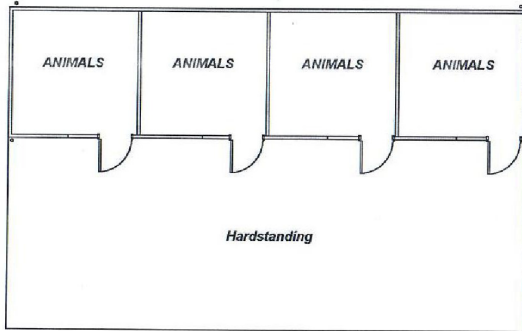


PROPOSED FLOOR PLAN
Scale 1:100

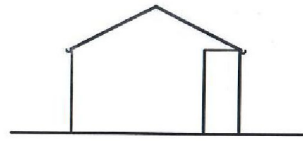


PROPOSED EAST ELEVATION Scale 1:100

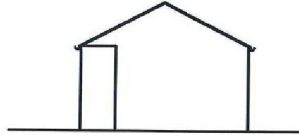

PROPOSED WEST ELEVATION Scale 1:100

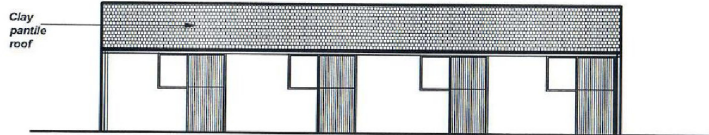

PROPOSED NORTH ELEVATION Scale 1:100

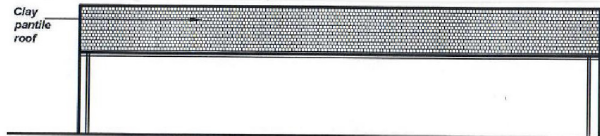

PROPOSED SOUTH ELEVATION Scale 1:100

THIS COPY IS AN UNREVISED COPY AND IS NOT TO BE USED FOR CONSTRUCTION. ANY CHANGES TO THIS DRAWING MUST BE APPROVED BY THE ARCHITECT. THIS COPY MUST NOT BE USED WITHOUT THE PERMISSION OF THE ARCHITECT.

Scale 1:100

PROPOSED NEW
AGRICULTURAL BUILDING AT
WEST GRANGE FARM,
APPLETON LE STREET
MILTON

Drawing Title
PLAN AND ELEVATIONS

Dwg No :
100175/01

Date
Sept 21