

IAN PICK ASSOCIATES LTD
Specialist Agricultural & Rural Planning Consultants

Station Farm Offices
Wansford Road
Nafferton
Driffield
East Yorkshire
YO25 8NJ

T : 01377 253363
E : mail@ianpick.co.uk
W : www.ianpickassociates.co.uk

CLIENT
K & B Teasdale

JOB TITLE
Livestock Building

DWG. TITLE
Site Plan with Landscaping
Proposals


SCALE 1=500
DRN IP

DWG. NUMBER
IP/KBT/01

DATE Feb 22
REV -

Hedgerow Planting Specification
40% Hawthorn, 20% Blackthorn, 10% Hazel,
10% Field Maple, 10% Dogrose.
Planted at 5 plants per linear metre. Notch
planted with spiral guards, stakes and ties.

Hedgerow Trees
T1 = 1.8m - 2.4m Standard English Oak
T2 = 1.8m - 2.4m Standard Field Maple
planted within hedgerows. Pit planted with
spiral guards, stakes and ties.

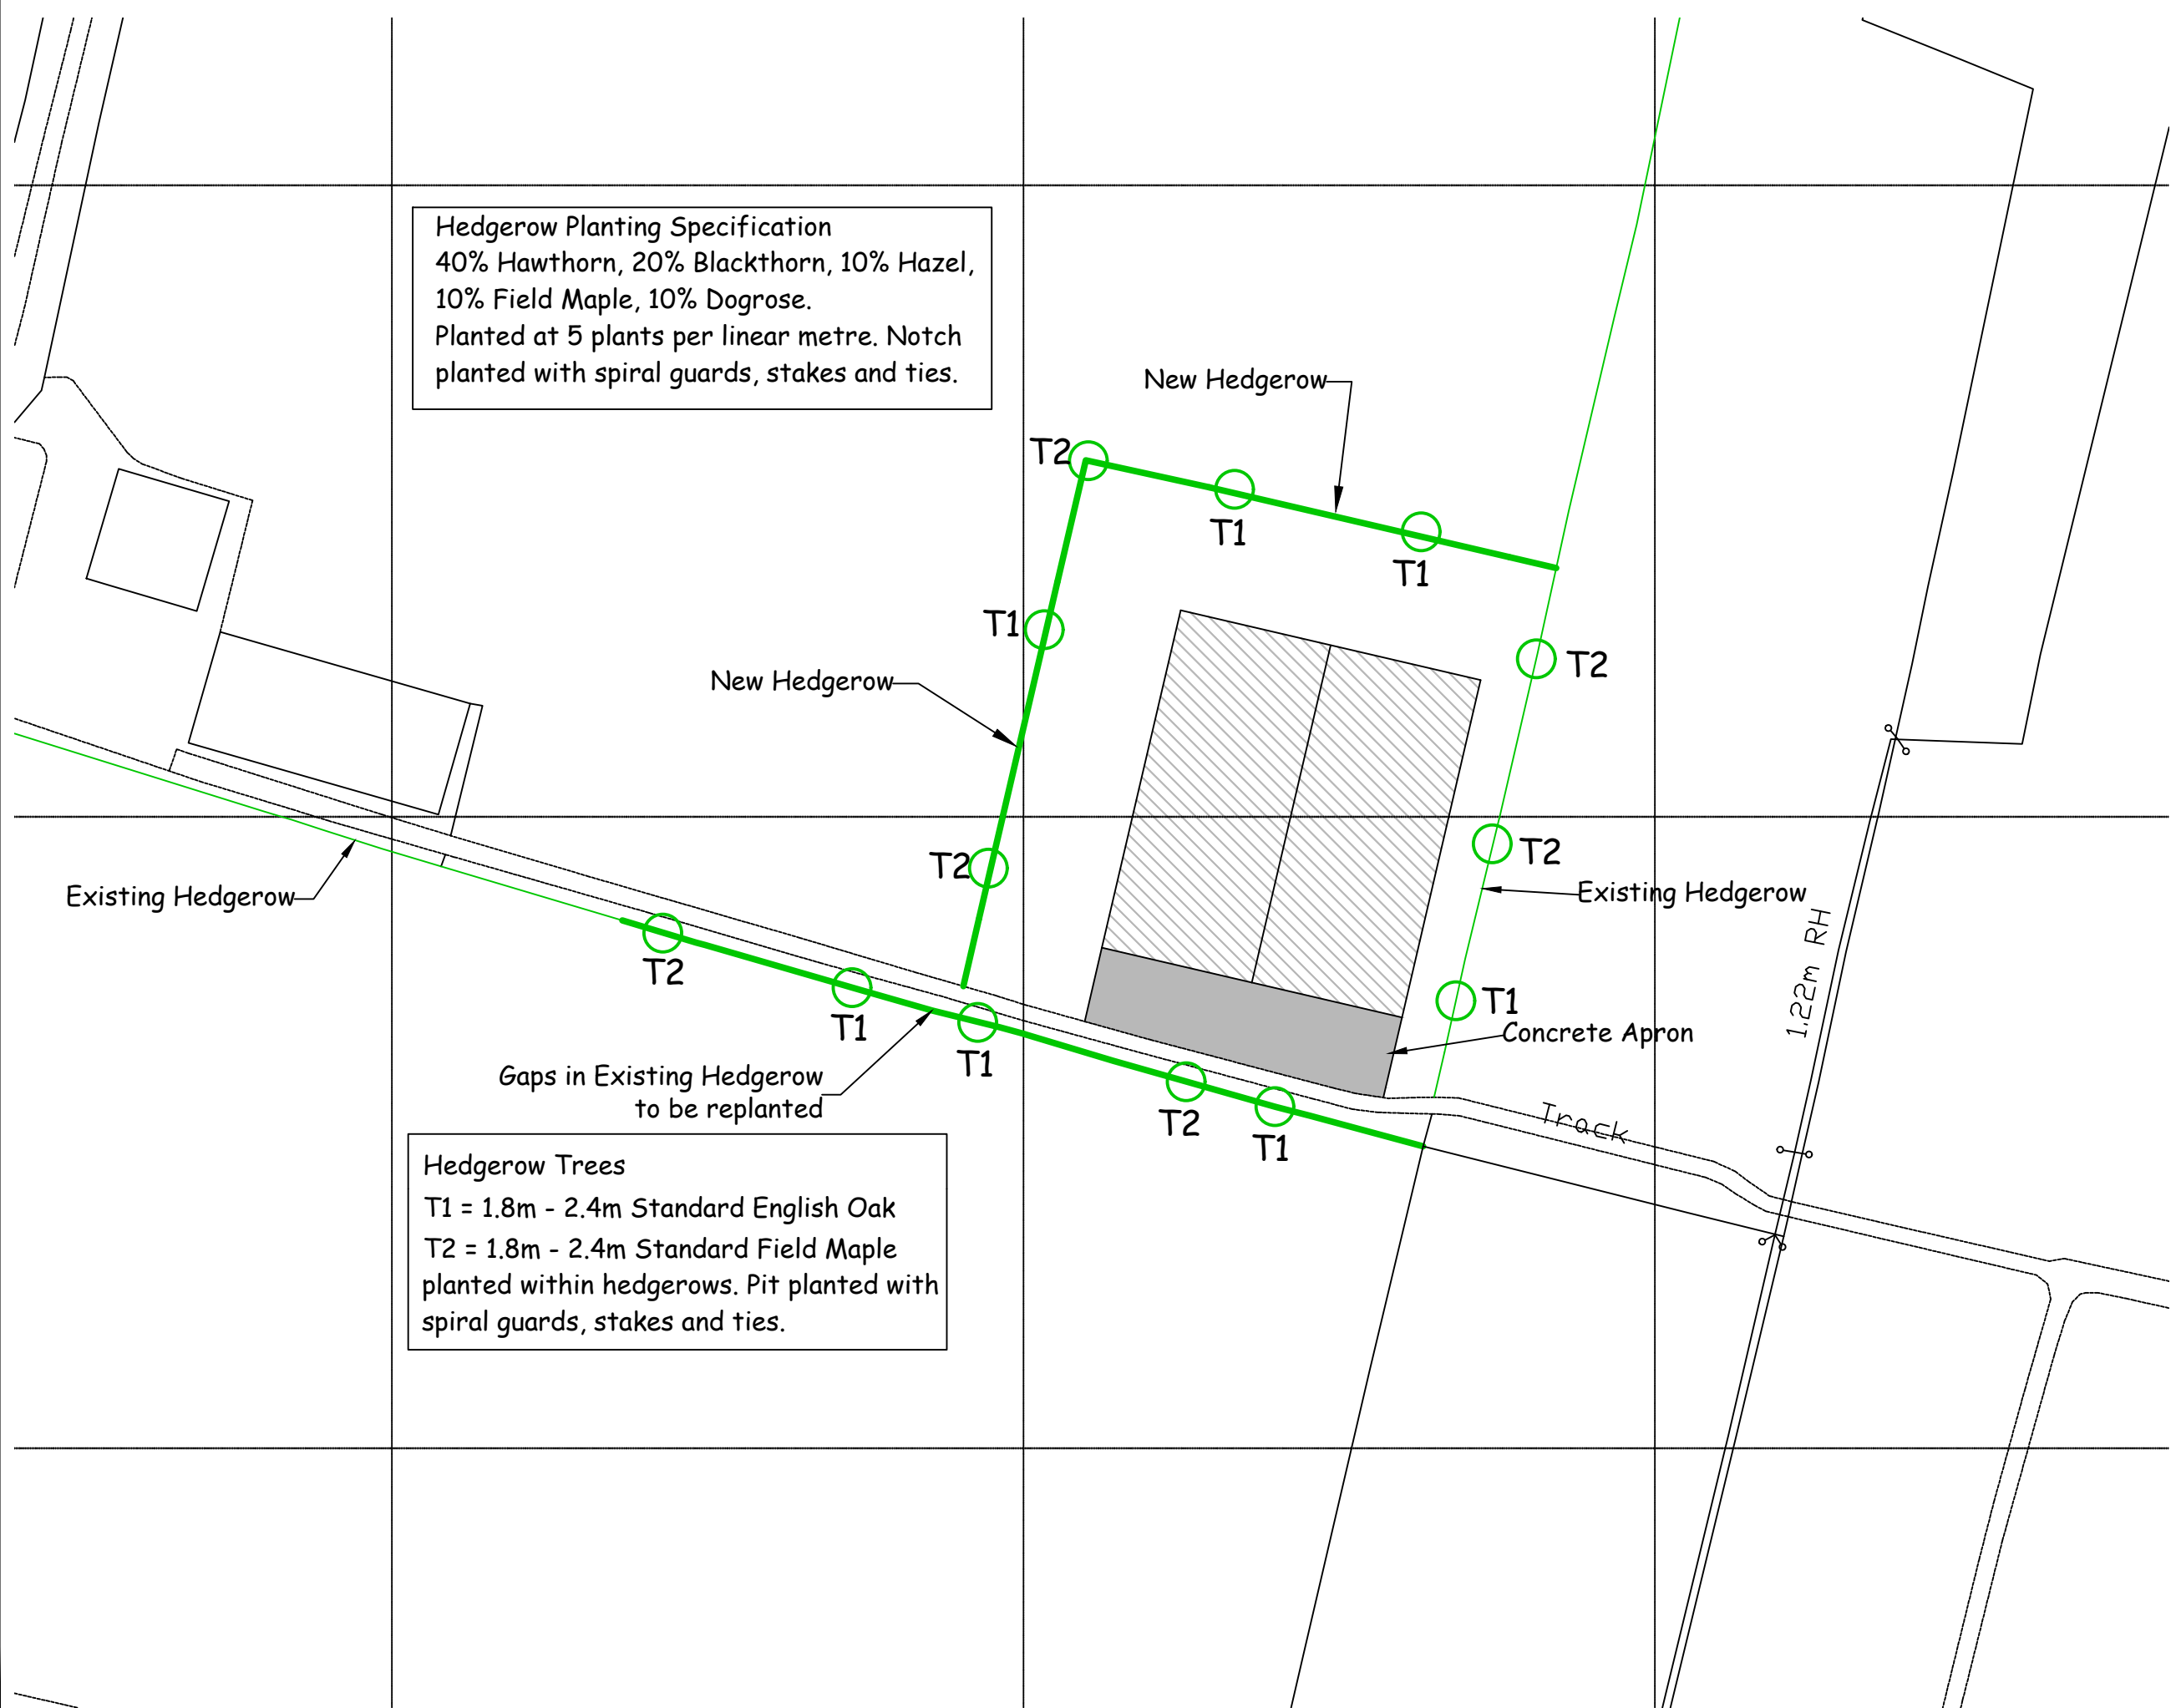

Existing Hedgerow

New Hedgerow

New Hedgerow

Existing Hedgerow

Gaps in Existing Hedgerow
to be replanted

Concrete Apron

1.22m RH

Track