



THIS COPY HAS BEEN MADE BY OR WITH THE AUTHORITY OF ORIGINAL DESIGNER. IT IS THE PROPERTY OF THE ORIGINAL DESIGNER AND IS NOT TO BE REPRODUCED OR TRANSMITTED IN ANY FORM OR BY ANY MEANS, ELECTRONIC OR MECHANICAL, INCLUDING PHOTOCOPYING, RECORDING, OR BY ANY INFORMATION STORAGE AND RETRIEVAL SYSTEM, WITHOUT THE WRITTEN PERMISSION OF THE ORIGINAL DESIGNER.

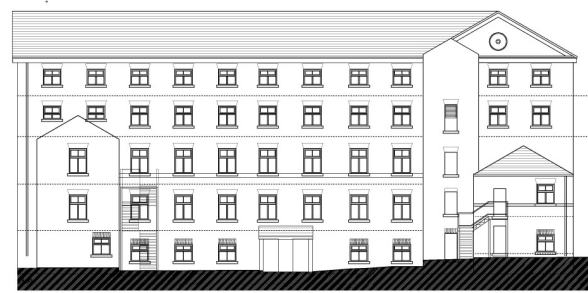

EAST ELEVATION (COURTYARD)

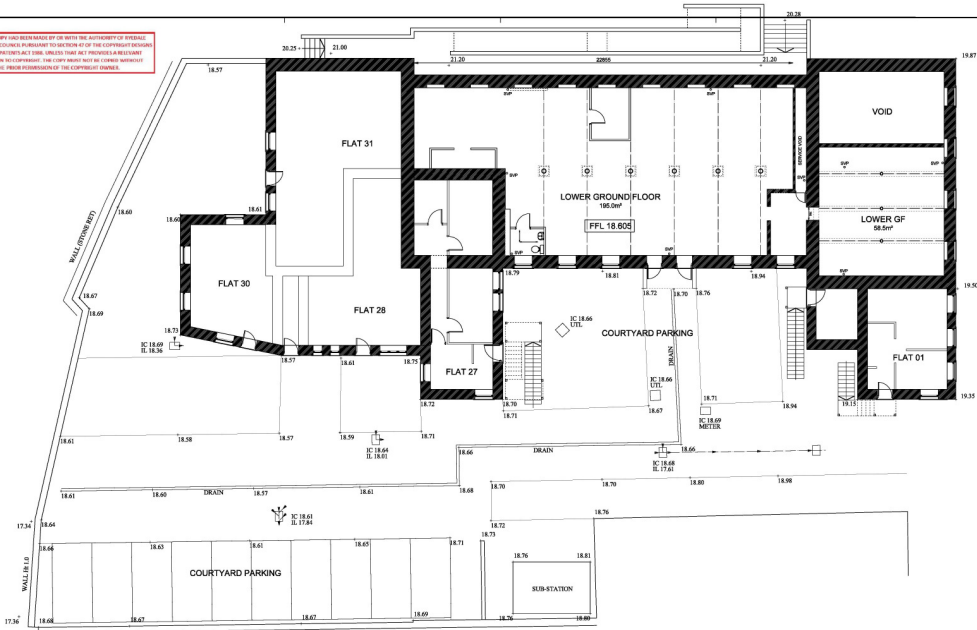

NORTH ELEVATION (CARPENTERS YARD)

- 1. CONSULTATION AND AGREEMENT WITH THE LOCAL AUTHORITY AND OTHER RELEVANT AGENCIES MUST BE OBTAINED BEFORE PROCEEDING WITH THIS DESIGN.
- 2. THIS DESIGN IS FOR INFORMATION ONLY AND IS NOT TO BE USED FOR CONSTRUCTION WITHOUT THE WRITTEN PERMISSION OF THE ARCHITECT.
- 3. THE ARCHITECT IS NOT RESPONSIBLE FOR ANY DAMAGE TO PERSONS OR PROPERTY ARISING FROM THE USE OF THIS DESIGN.
- 4. THE ARCHITECT'S LIABILITY IS LIMITED TO THE AMOUNT OF FEES PAID TO HIM.



W&P
Waller & Partners
 ARCHITECTS PROJECT MANAGERS
 INTERIOR DESIGNERS PRINCIPAL DESIGNERS

**LOWER GF CONVERSION
 CORNMILL
 MALTON
 IMPACT LIVING**

EXISTING
 PLAN AND ELEVATIONS

DATE: 11/06
 DRAWN BY: AD
 CHECKED BY: AD
 SCALE: AS SHOWN
 PROJECT NO: 4770/06
 DRAWING NO: B