


THIS COPY HAS BEEN MADE BY OR WITH THE AUTHORITY OF STONE + ASSOCIATES ARCHITECTS AND ASSOCIATES IN ACCORDANCE WITH SECTION 17 OF THE COPYRIGHT ACT 1988 AND PATENT ACT 1988. UNLESS THAT ACT PROVIDES A RELEVANT DEFENSE TO COPYRIGHT, THE COPY MADE BY YOU WITHOUT THE PRIOR PERMISSION OF THE COPYRIGHT OWNER.

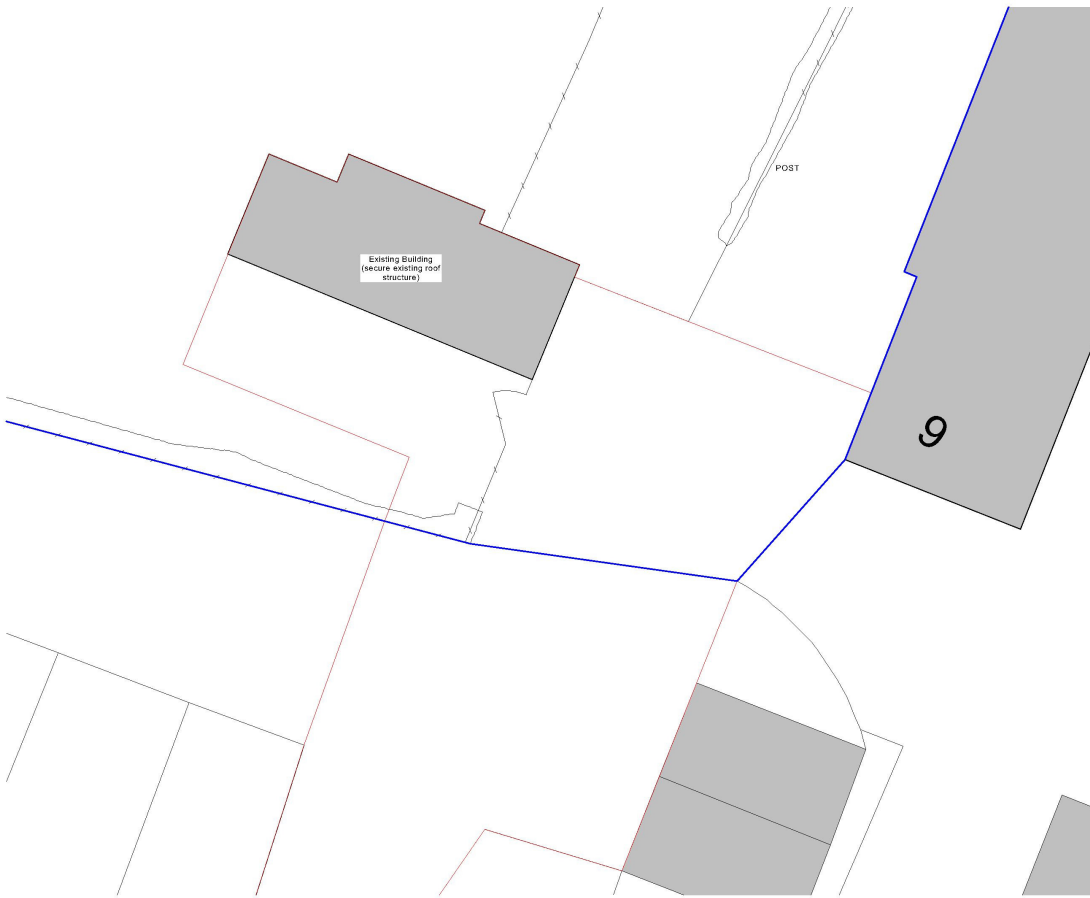

PLANNING



STONE + ASSOCIATES
ARCHITECTS AND ASSOCIATES

The Studio, 70 Saville Street, Malton, North Yorkshire, YO17 7LL
t: 01553 596100
e: enquiries@stone-associates.co.uk
w: stone-associates.co.uk

Job: 5, 7, 9 and 10 Hungate
Address: 7 Hungate Pickering North Yorkshire YO18 7TL

Client: Zarafa Group Limited

Drawing: As Existing Site Plan

Scale: 1:100	Date: 12.04.2021	Drawn: AL	Checked:
Job No: 4363	Revision: EX20	Sheet: 01	Sheet Size: A3